




E CEILING DETAIL 05  
SCALE: 1:5

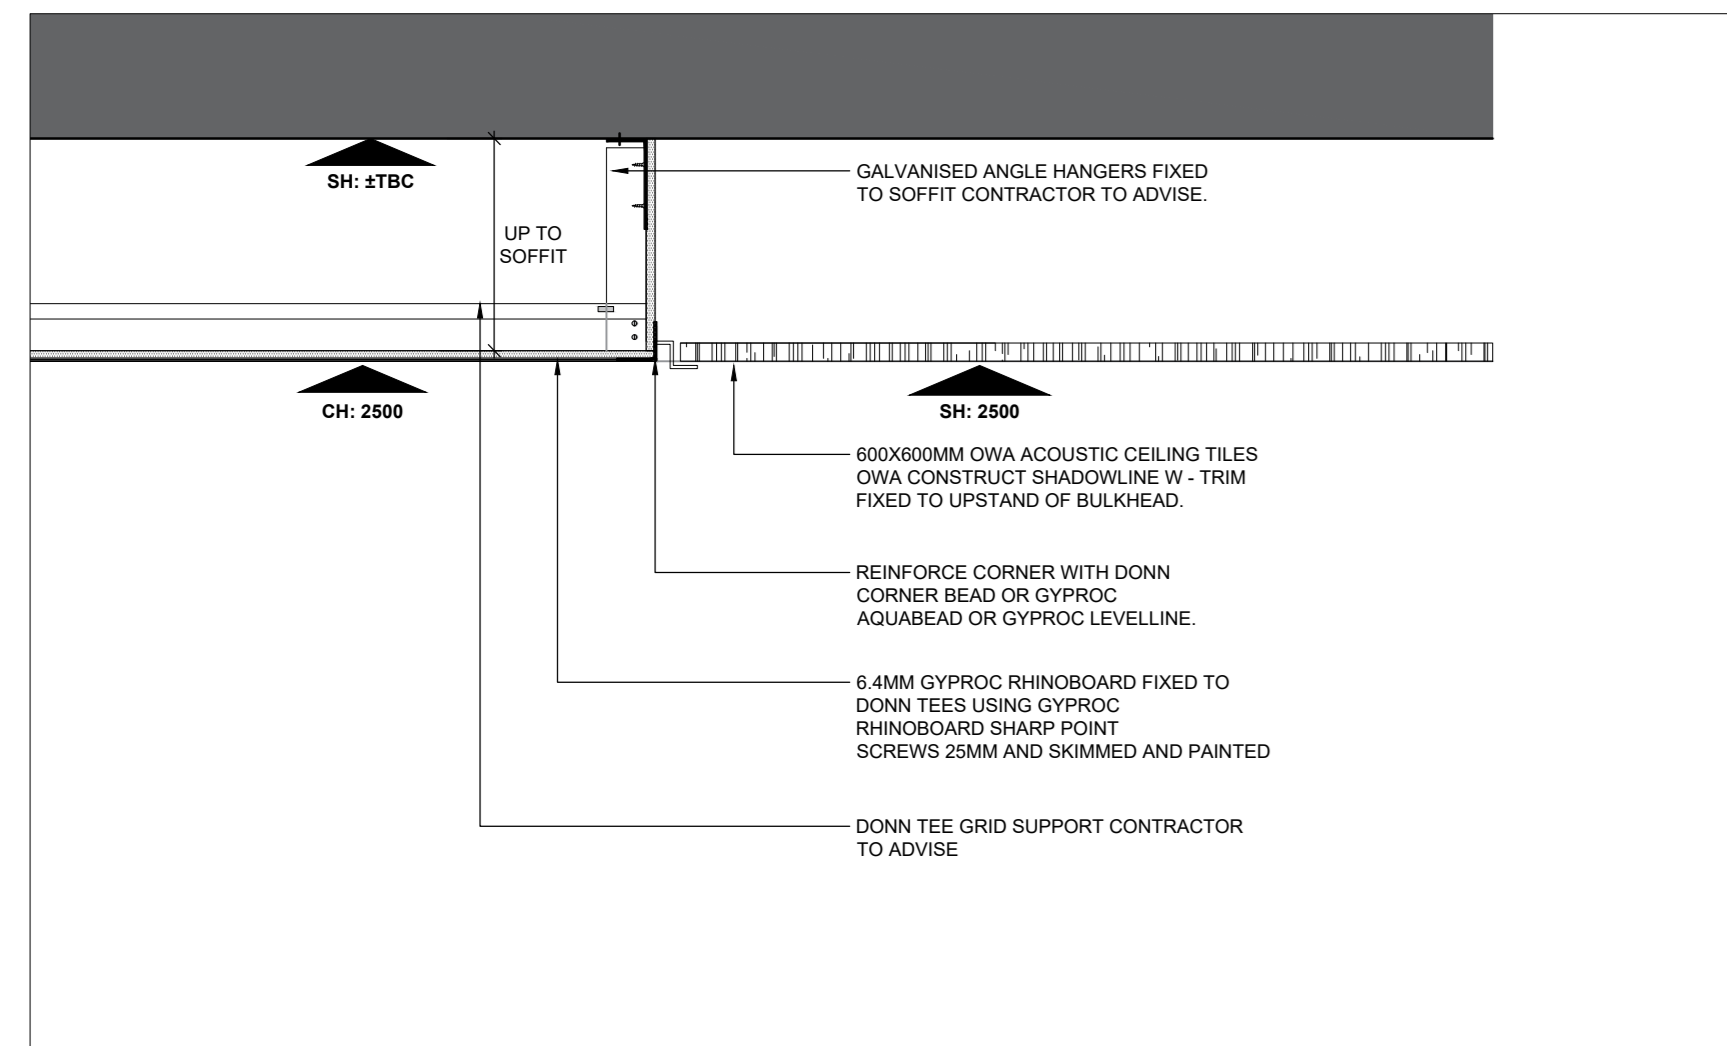


A CEILING DETAIL 01  
SCALE: 1:5

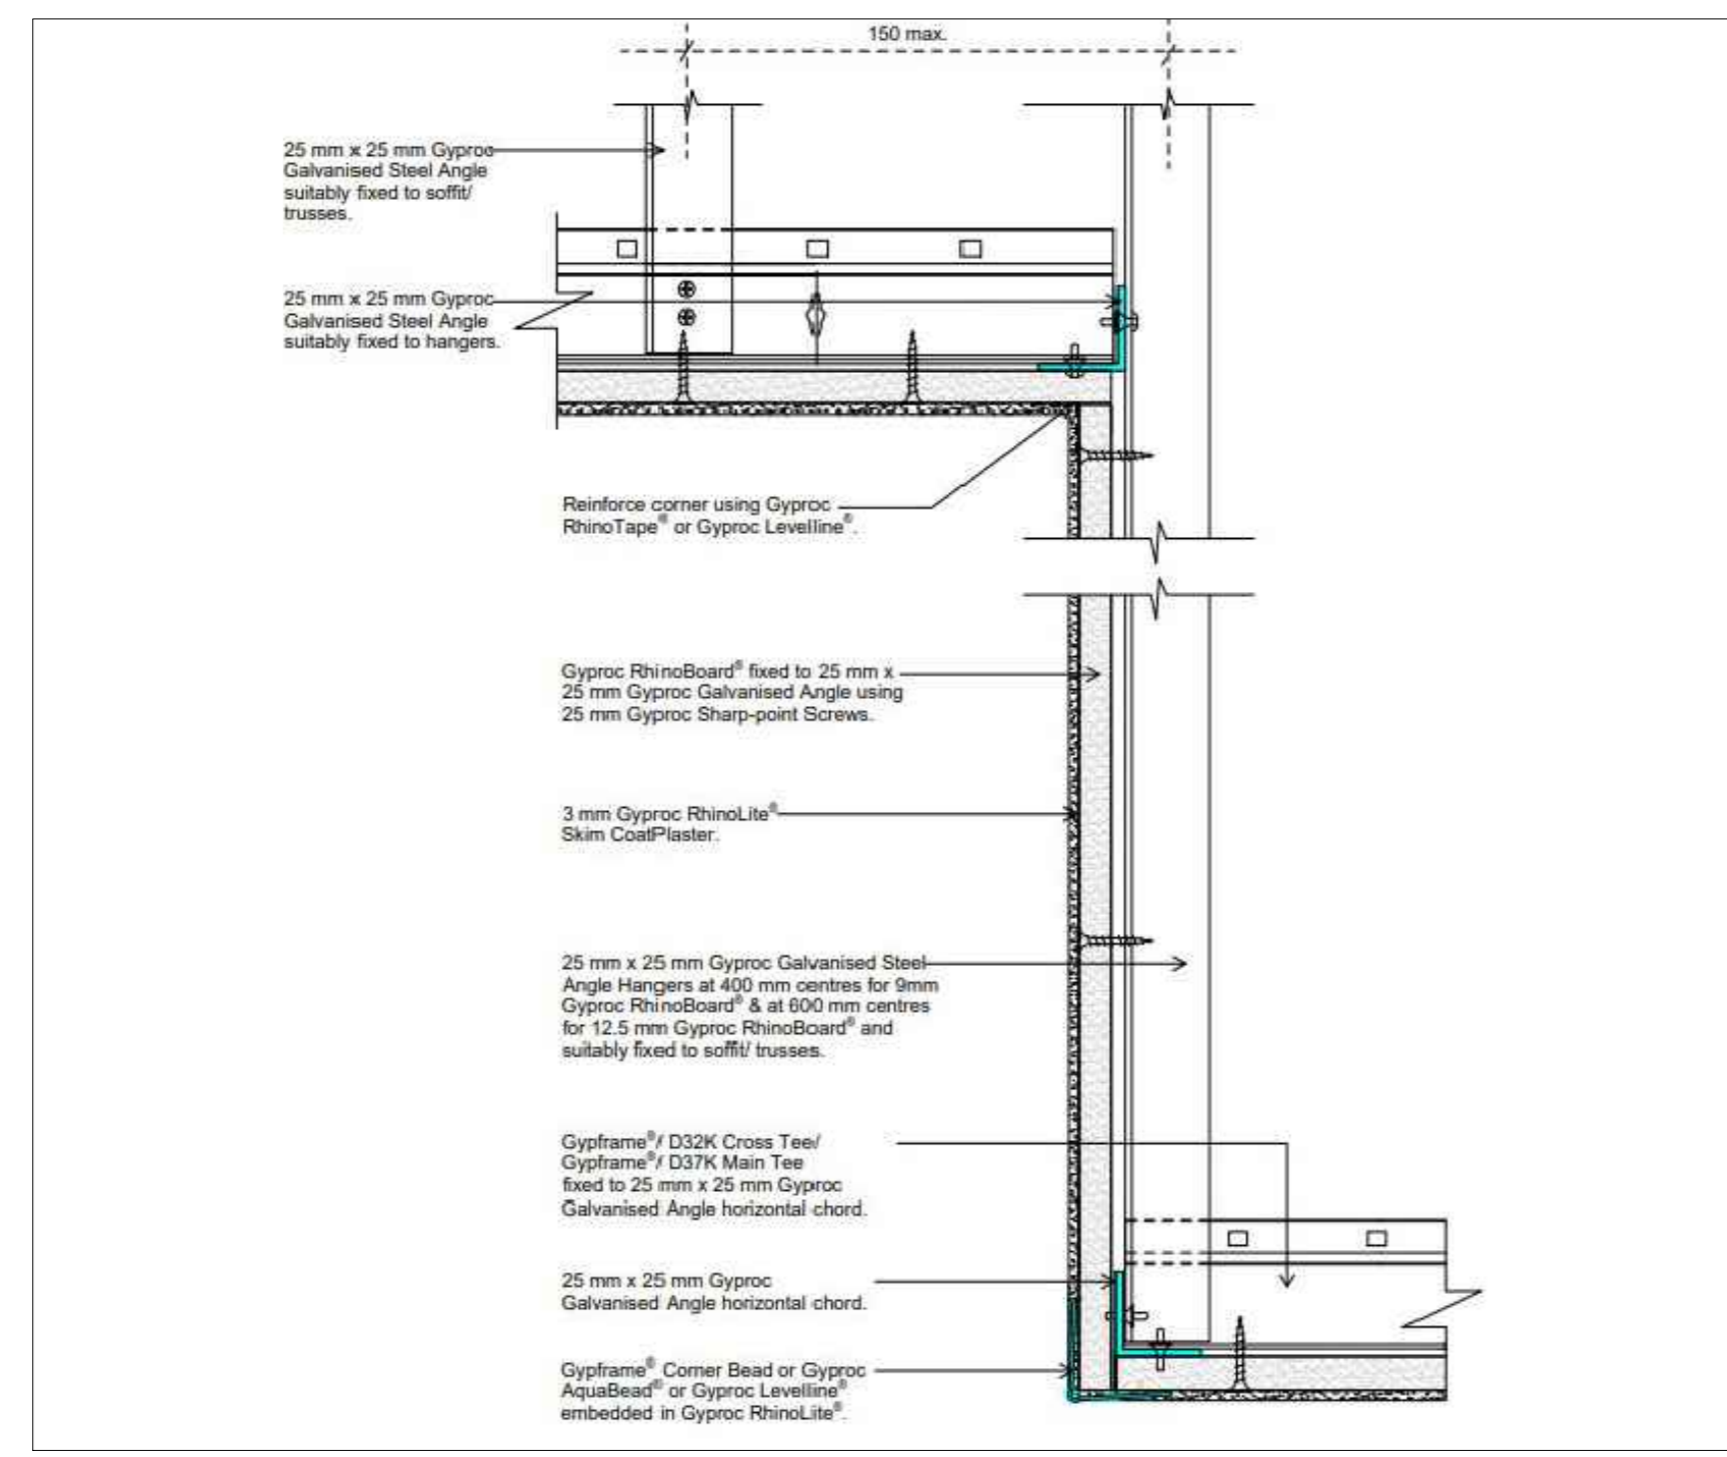


F CEILING DETAIL 06  
SCALE: 1:5

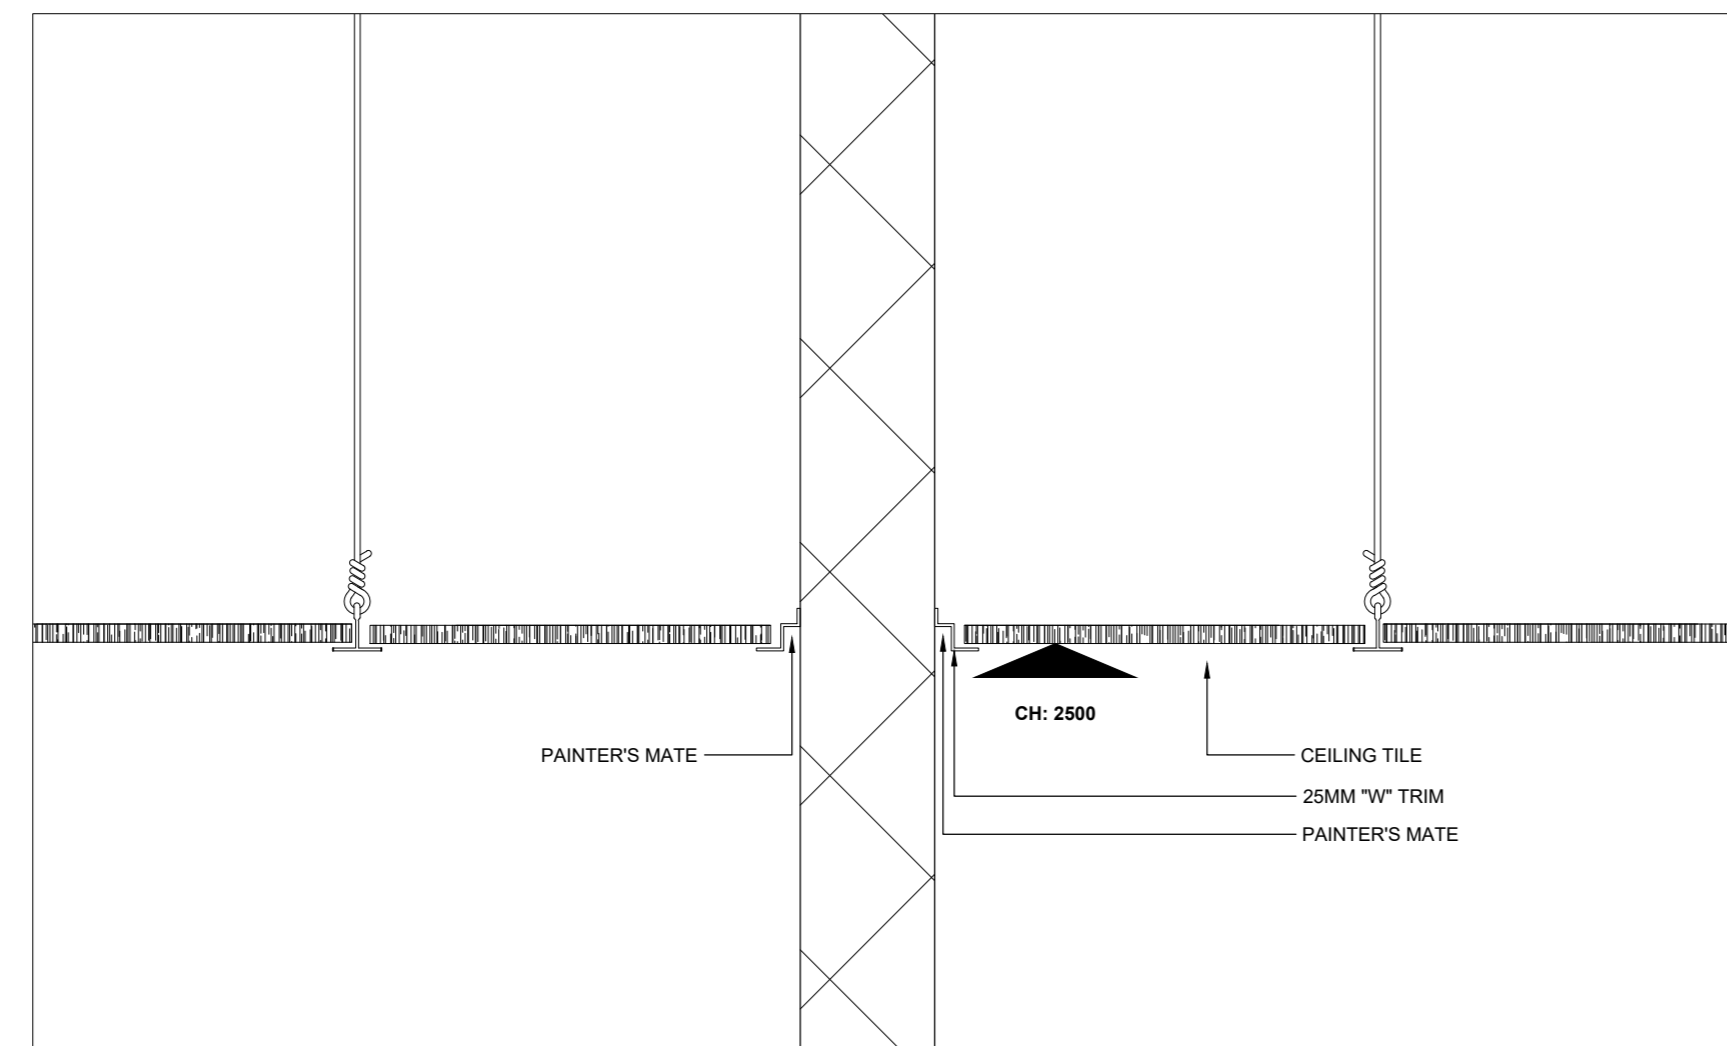

B CEILING DETAIL 02  
SCALE: 1:5

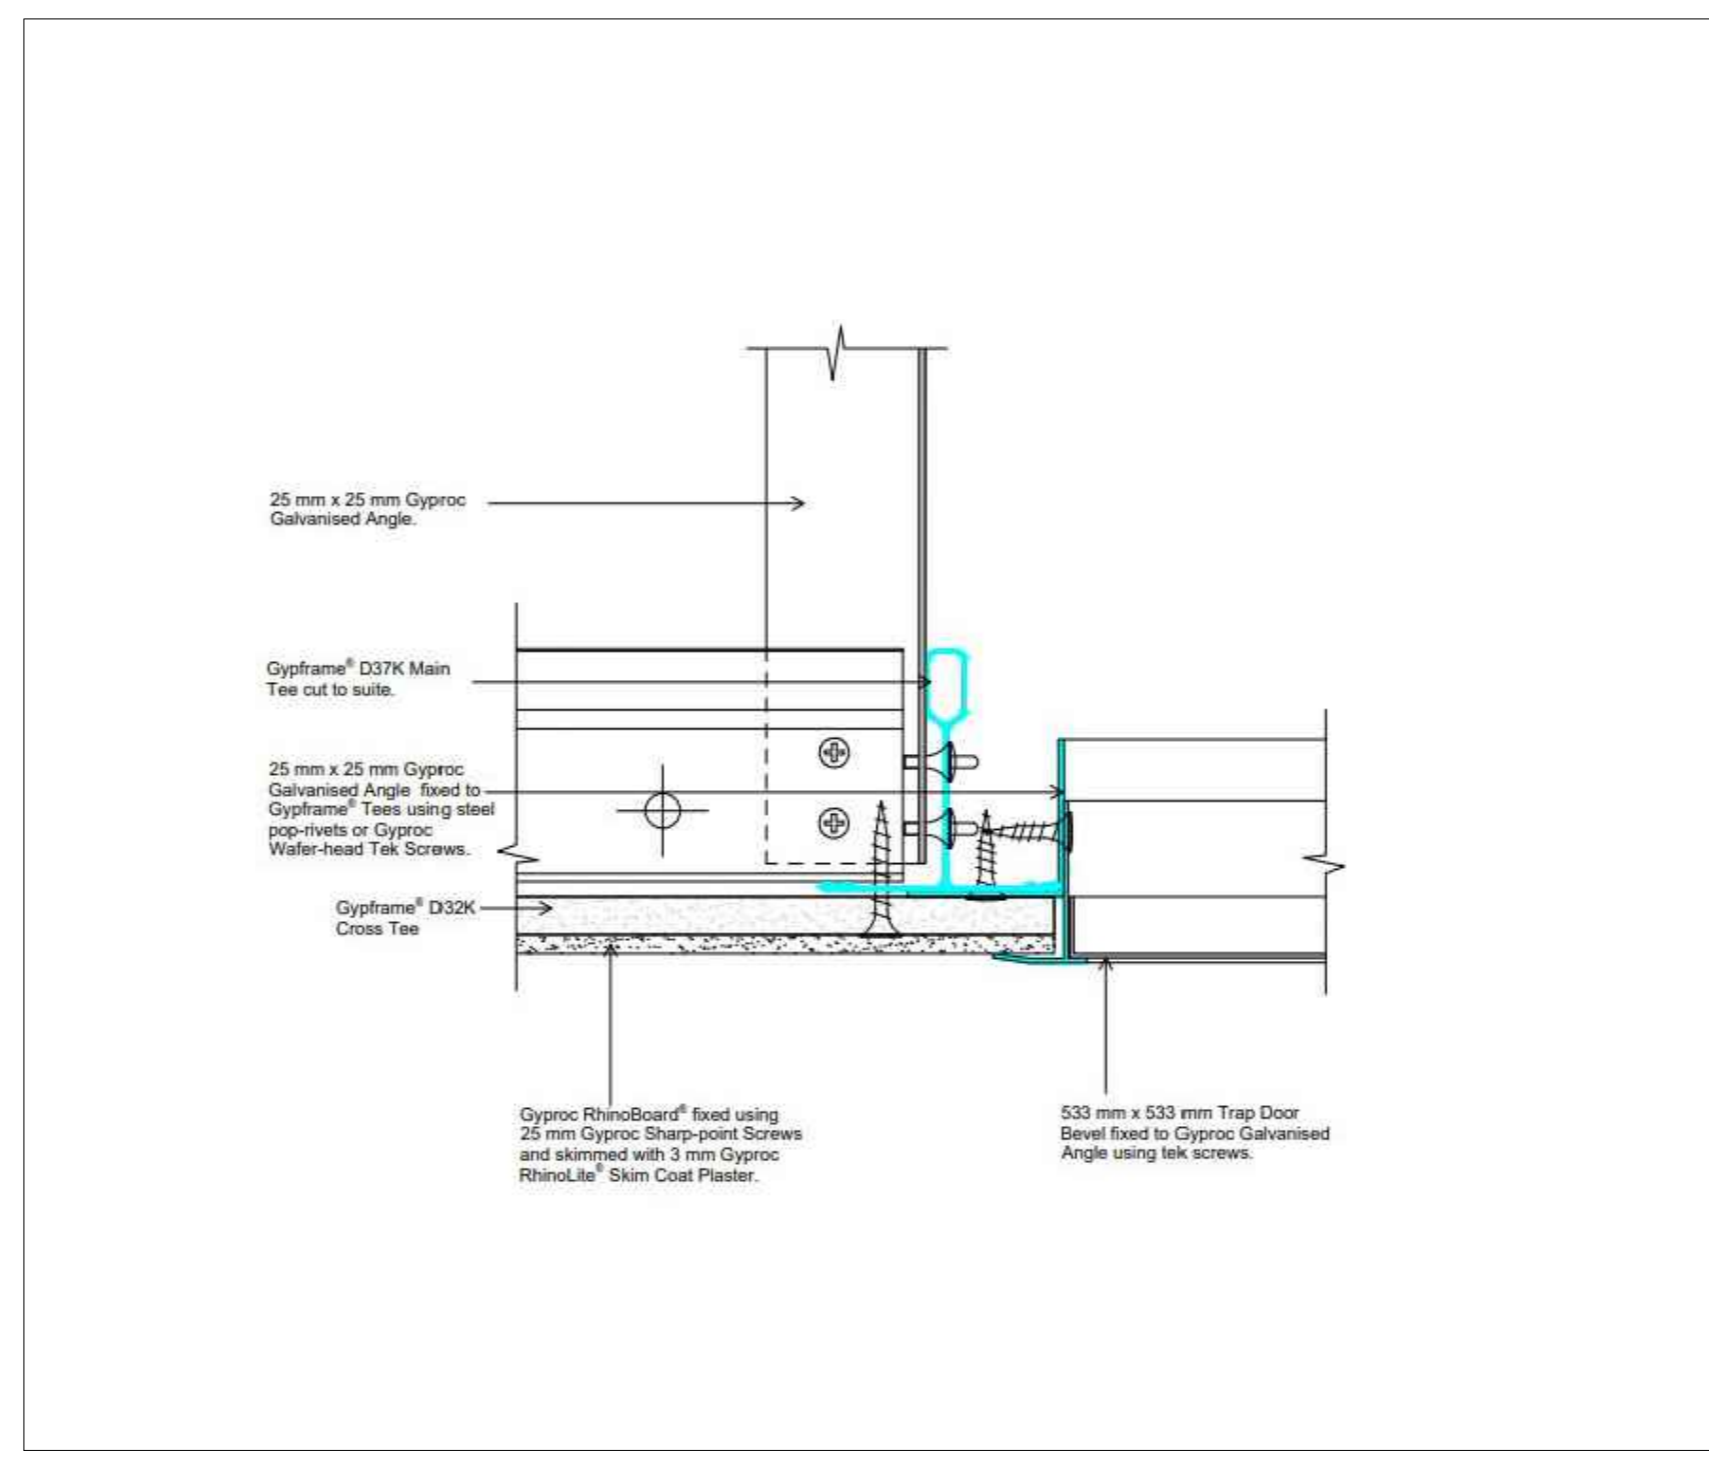


G CEILING DETAIL 07  
SCALE: 1:5

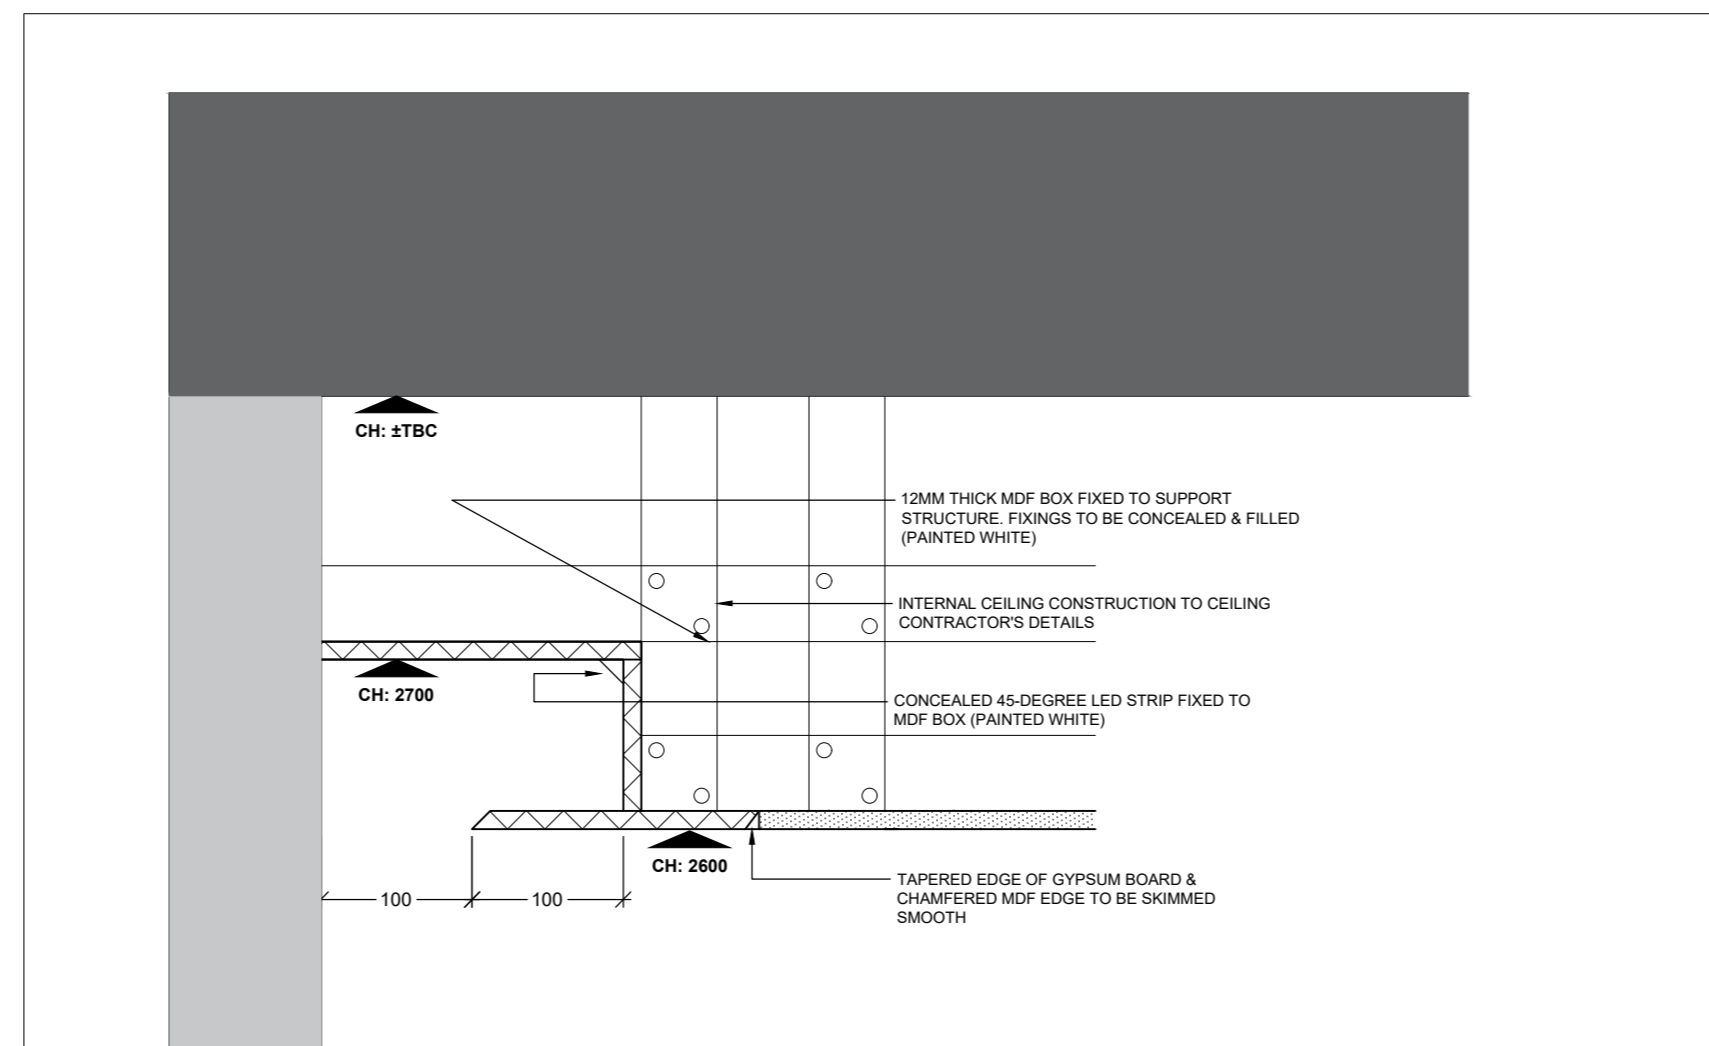


C CEILING DETAIL 03  
SCALE: 1:5



D CEILING DETAIL 04  
SCALE: 1:5

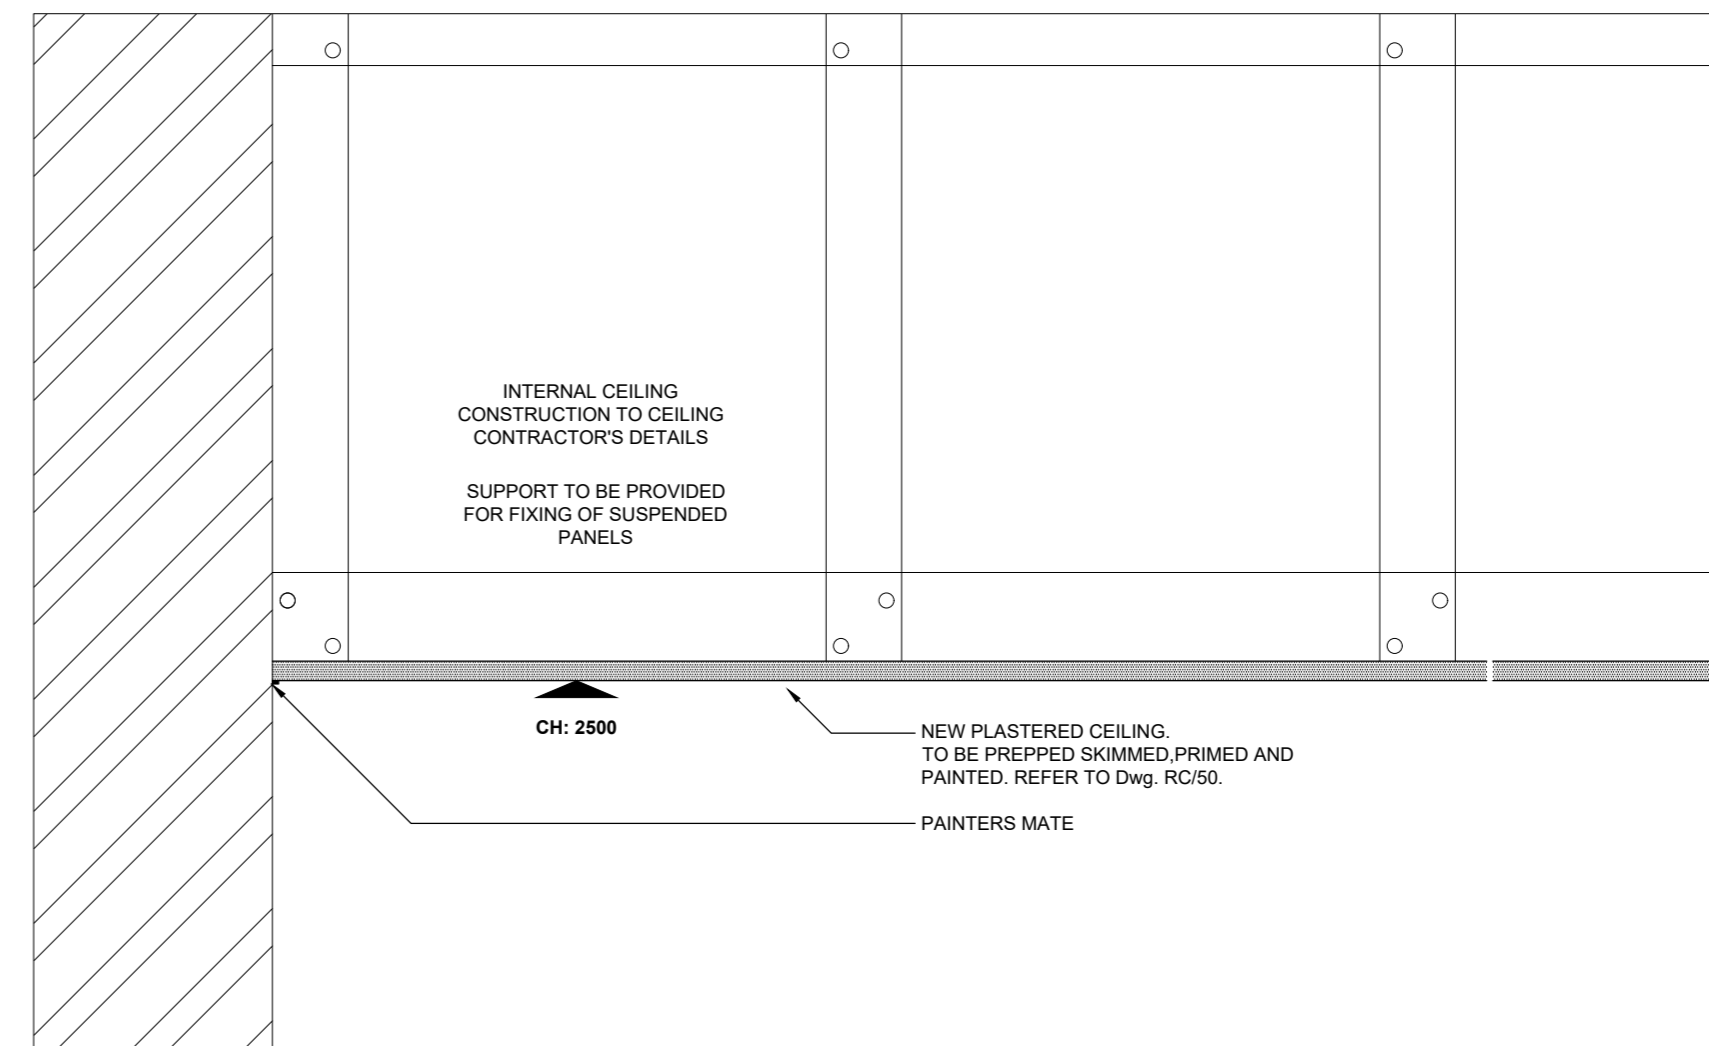

D CEILING DETAIL 04  
SCALE: 1:5

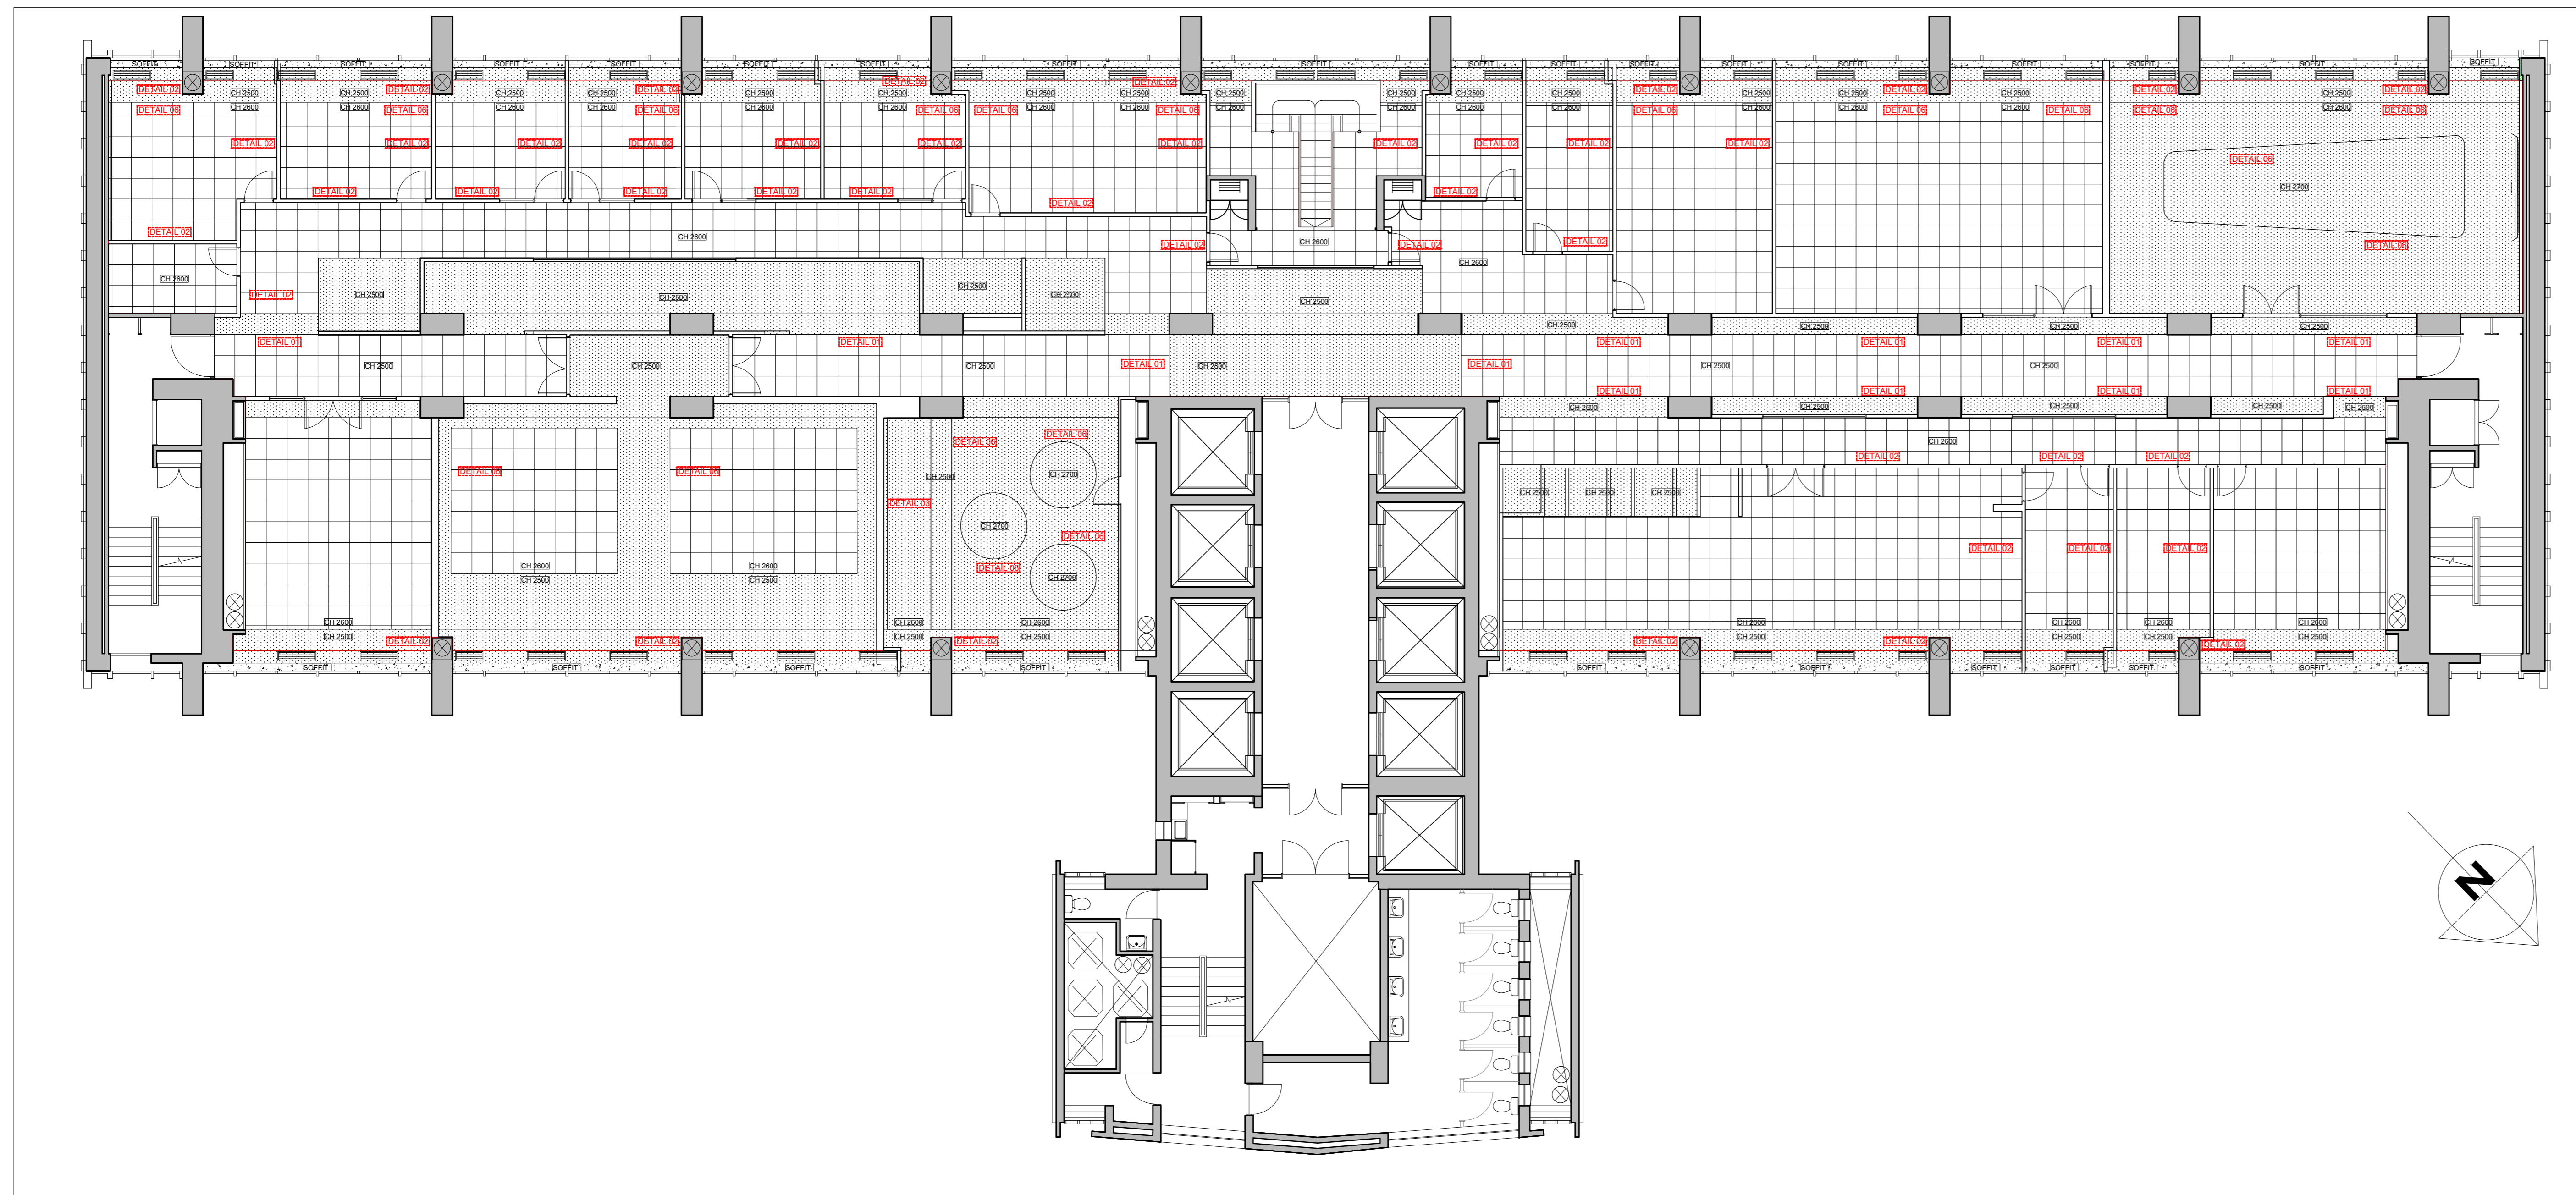

A SEVENTH FLOOR PLAN  
SCALE: 1:50

CEILING LEGEND	
	<b>CEILING TYPE 01</b> SPEC: CONSTRUCTION SIZE: 600x600 SUPPLIER: OWAACOUSTICS CONTACT: KEVIN USHELEMA
	<b>CEILING TYPE 02</b> NEW PLASTERBOARD BLKHEAD AND UPSTAND TO BE SQUARED AND PAINTED. SQUARED CEILING WITH DOWN CORNER BEAD OR GYPROC LEVEL LINE EMBEDDED IN 5MM PHENOLITE BOND COAT PLASTER. ALL EDGES TO BE TREATED WITH A CORNER BEAD AND BE FLUSH BEFORE PAINTING. ALL JUNCTIONS BETWEEN WALLS AND CEILING TO HAVE PAINTERS MATE FINISH.
	<b>CEILING HEIGHT</b> CH 0000
	SET OUT POINT

revision	description	date
A	COSTING ISSUE	2023-11-27

COLLABORATION

First Floor, Swindon House, 179 Ballegracht Street, Cape Town  
Tel: 022 446 8898

REFLECTED CEILING LAYOUT  
7TH FLOOR

WESGRO

MEDIA 24 BUILDING  
ERF 244  
40 HEERENGRACHT STREET, CAPE TOWN

scale	date	drawn	chkd
1:100 @ A0	2023-11-27	MW	DS
drawing number	revision		
PI1982/07/RC/50	A		