




E. CEILING DETAIL 05
SCALE 1:5

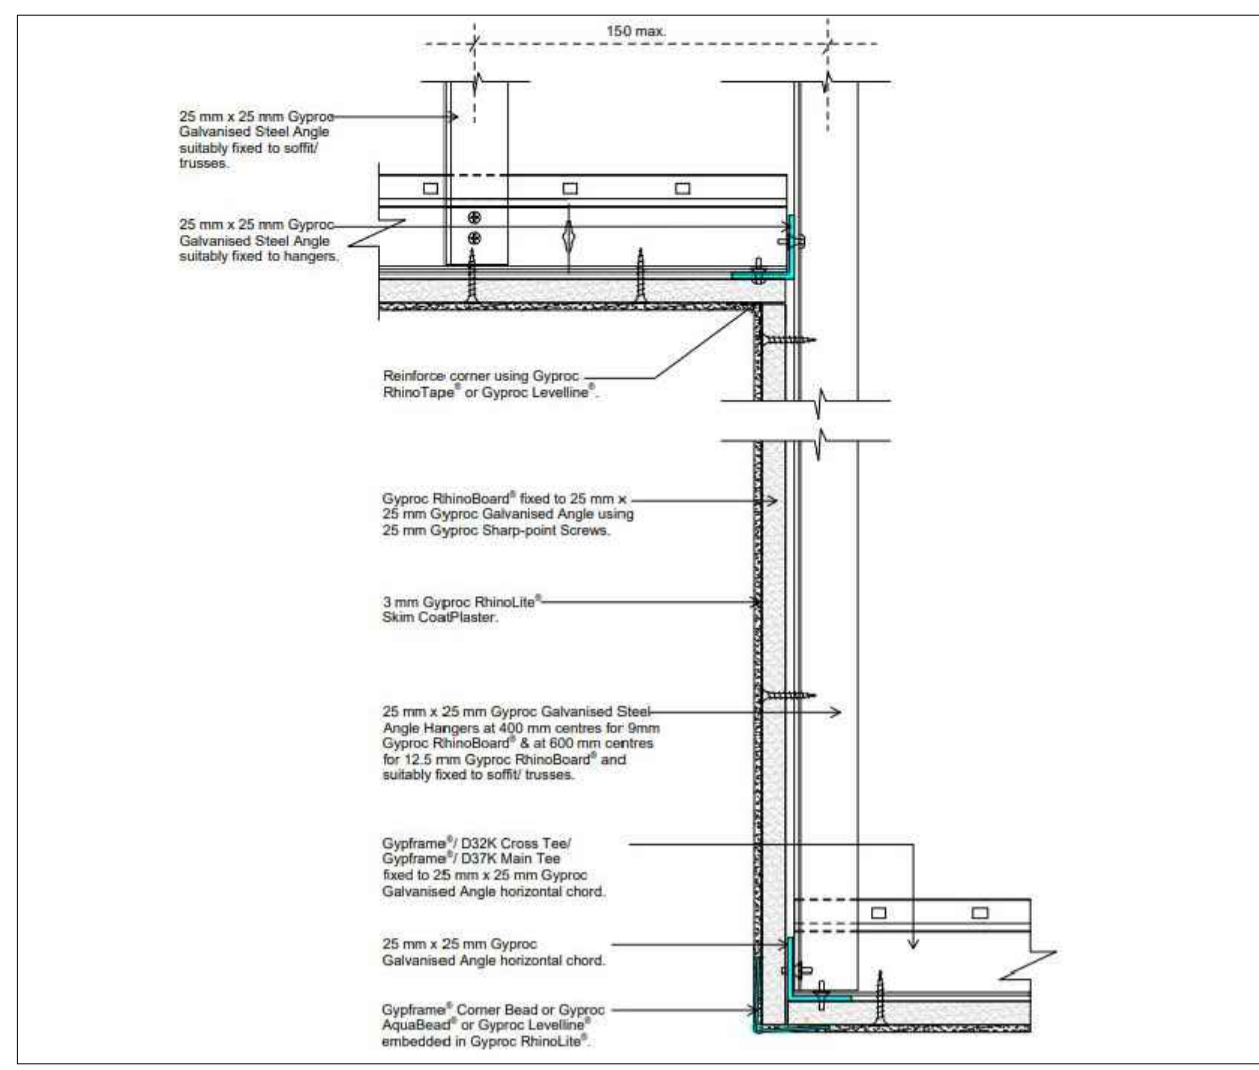


F. CEILING DETAIL 06
SCALE 1:5

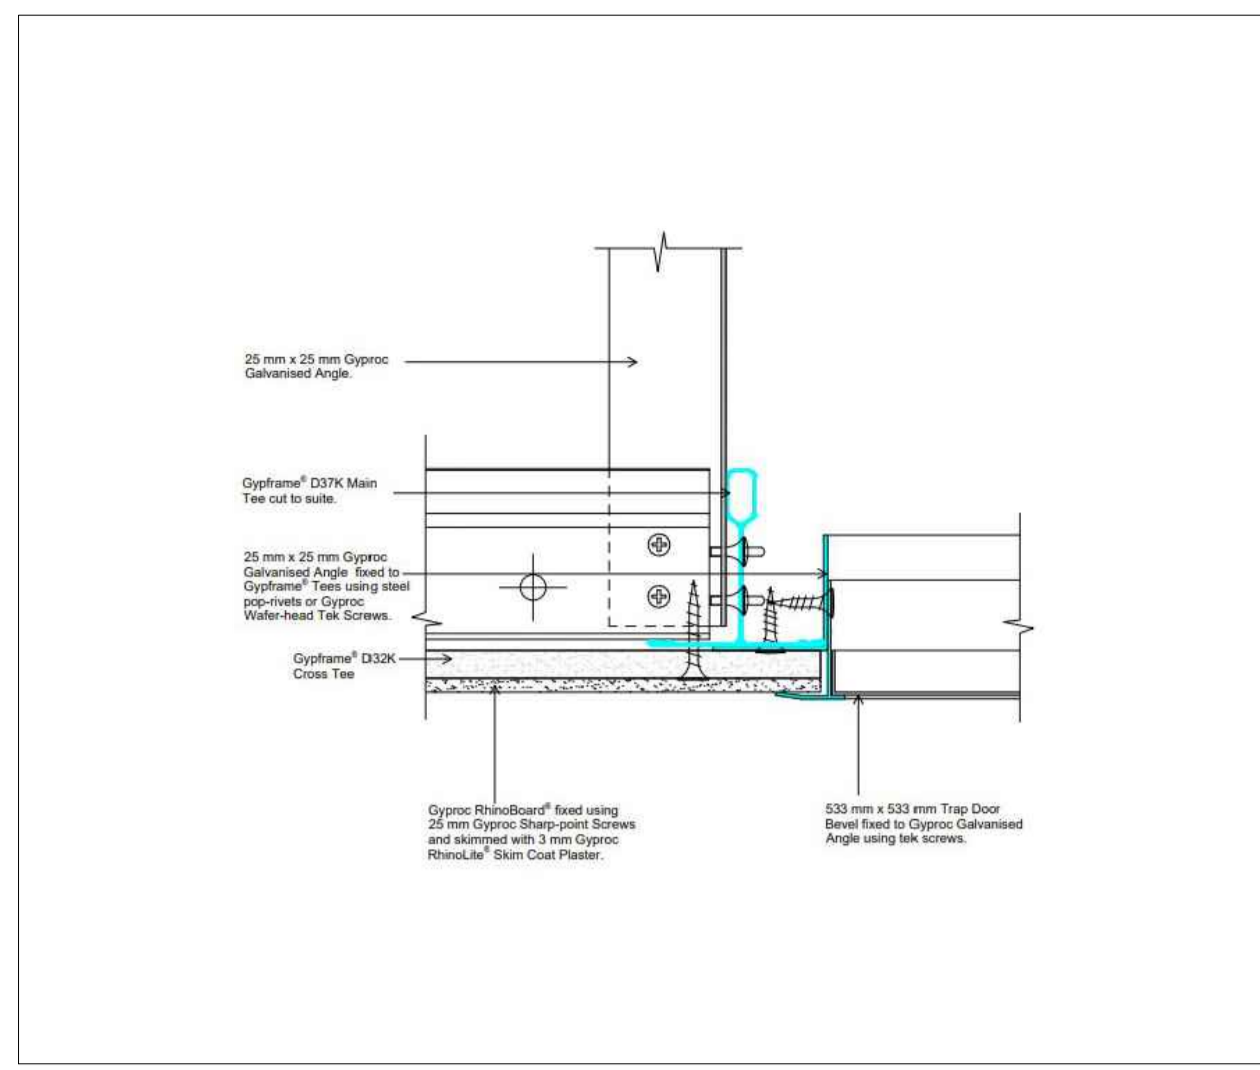


G. CEILING DETAIL 07
SCALE 1:5

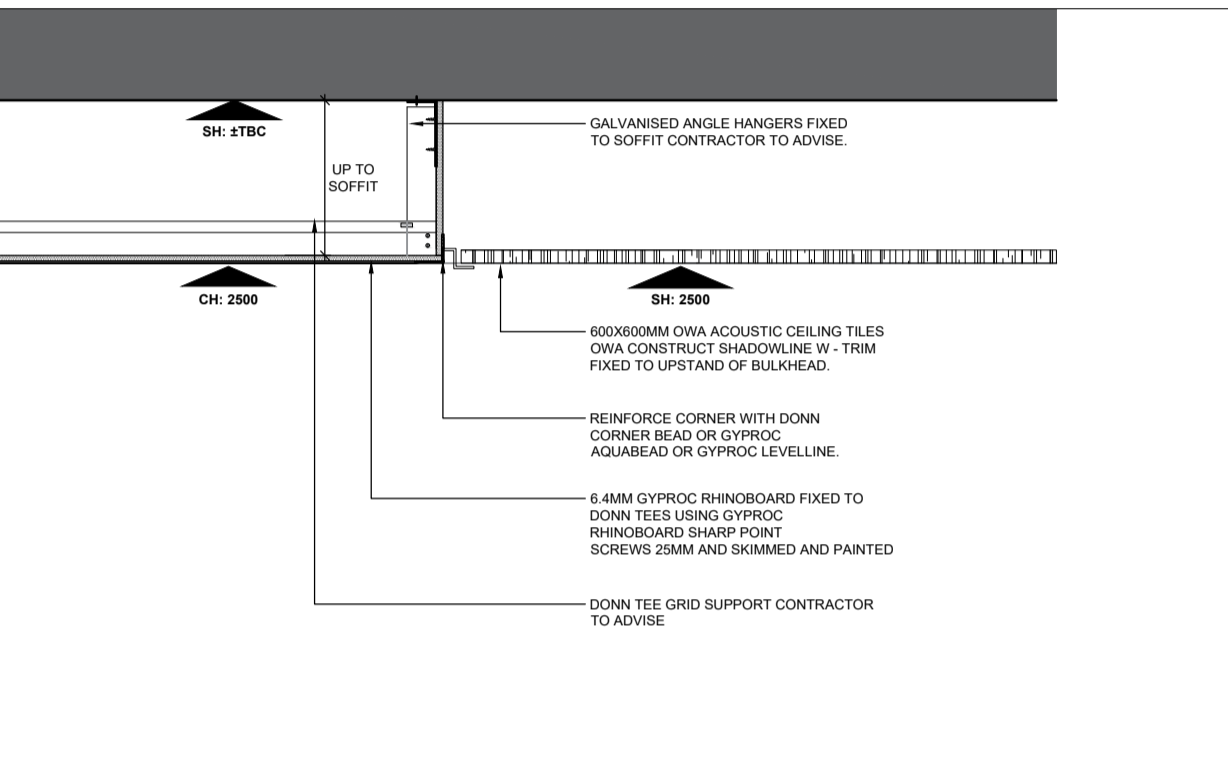


A. CEILING DETAIL 01
SCALE 1:5

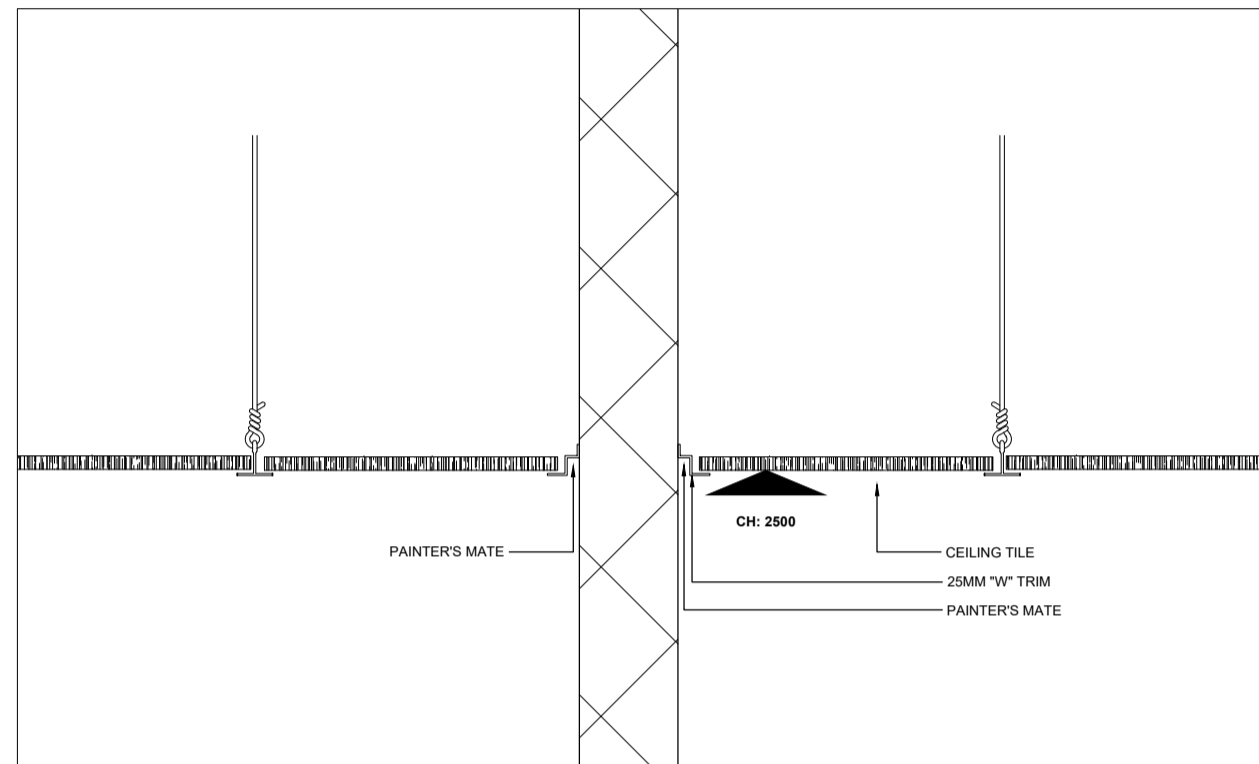


B. CEILING DETAIL 02
SCALE 1:5

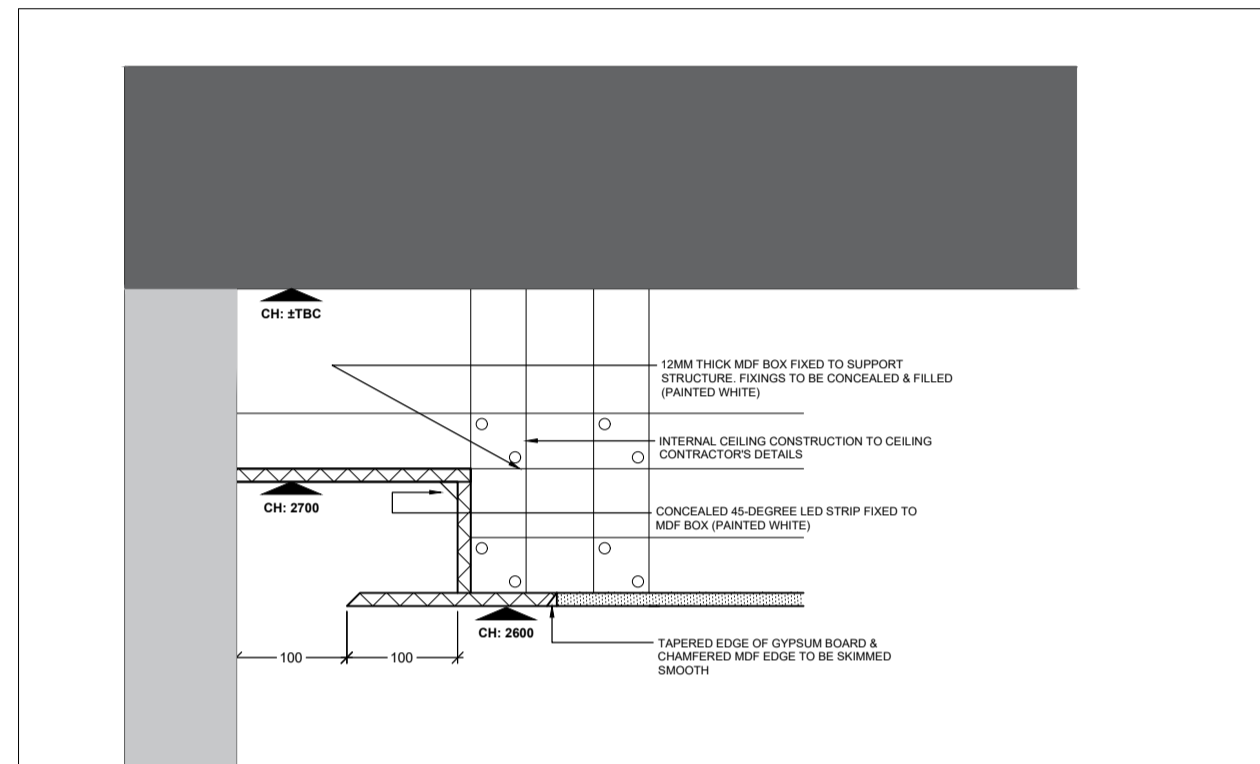

C. CEILING DETAIL 03
SCALE 1:5

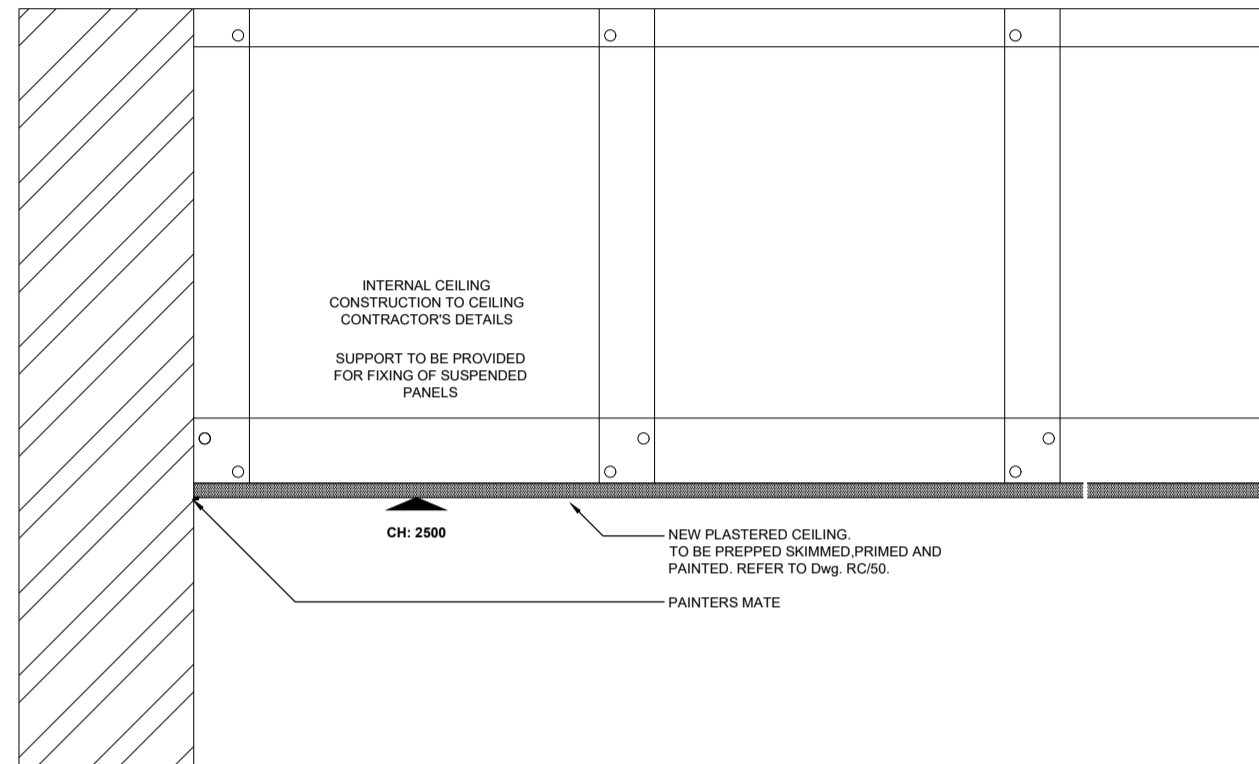

D. CEILING DETAIL 04
SCALE 1:5

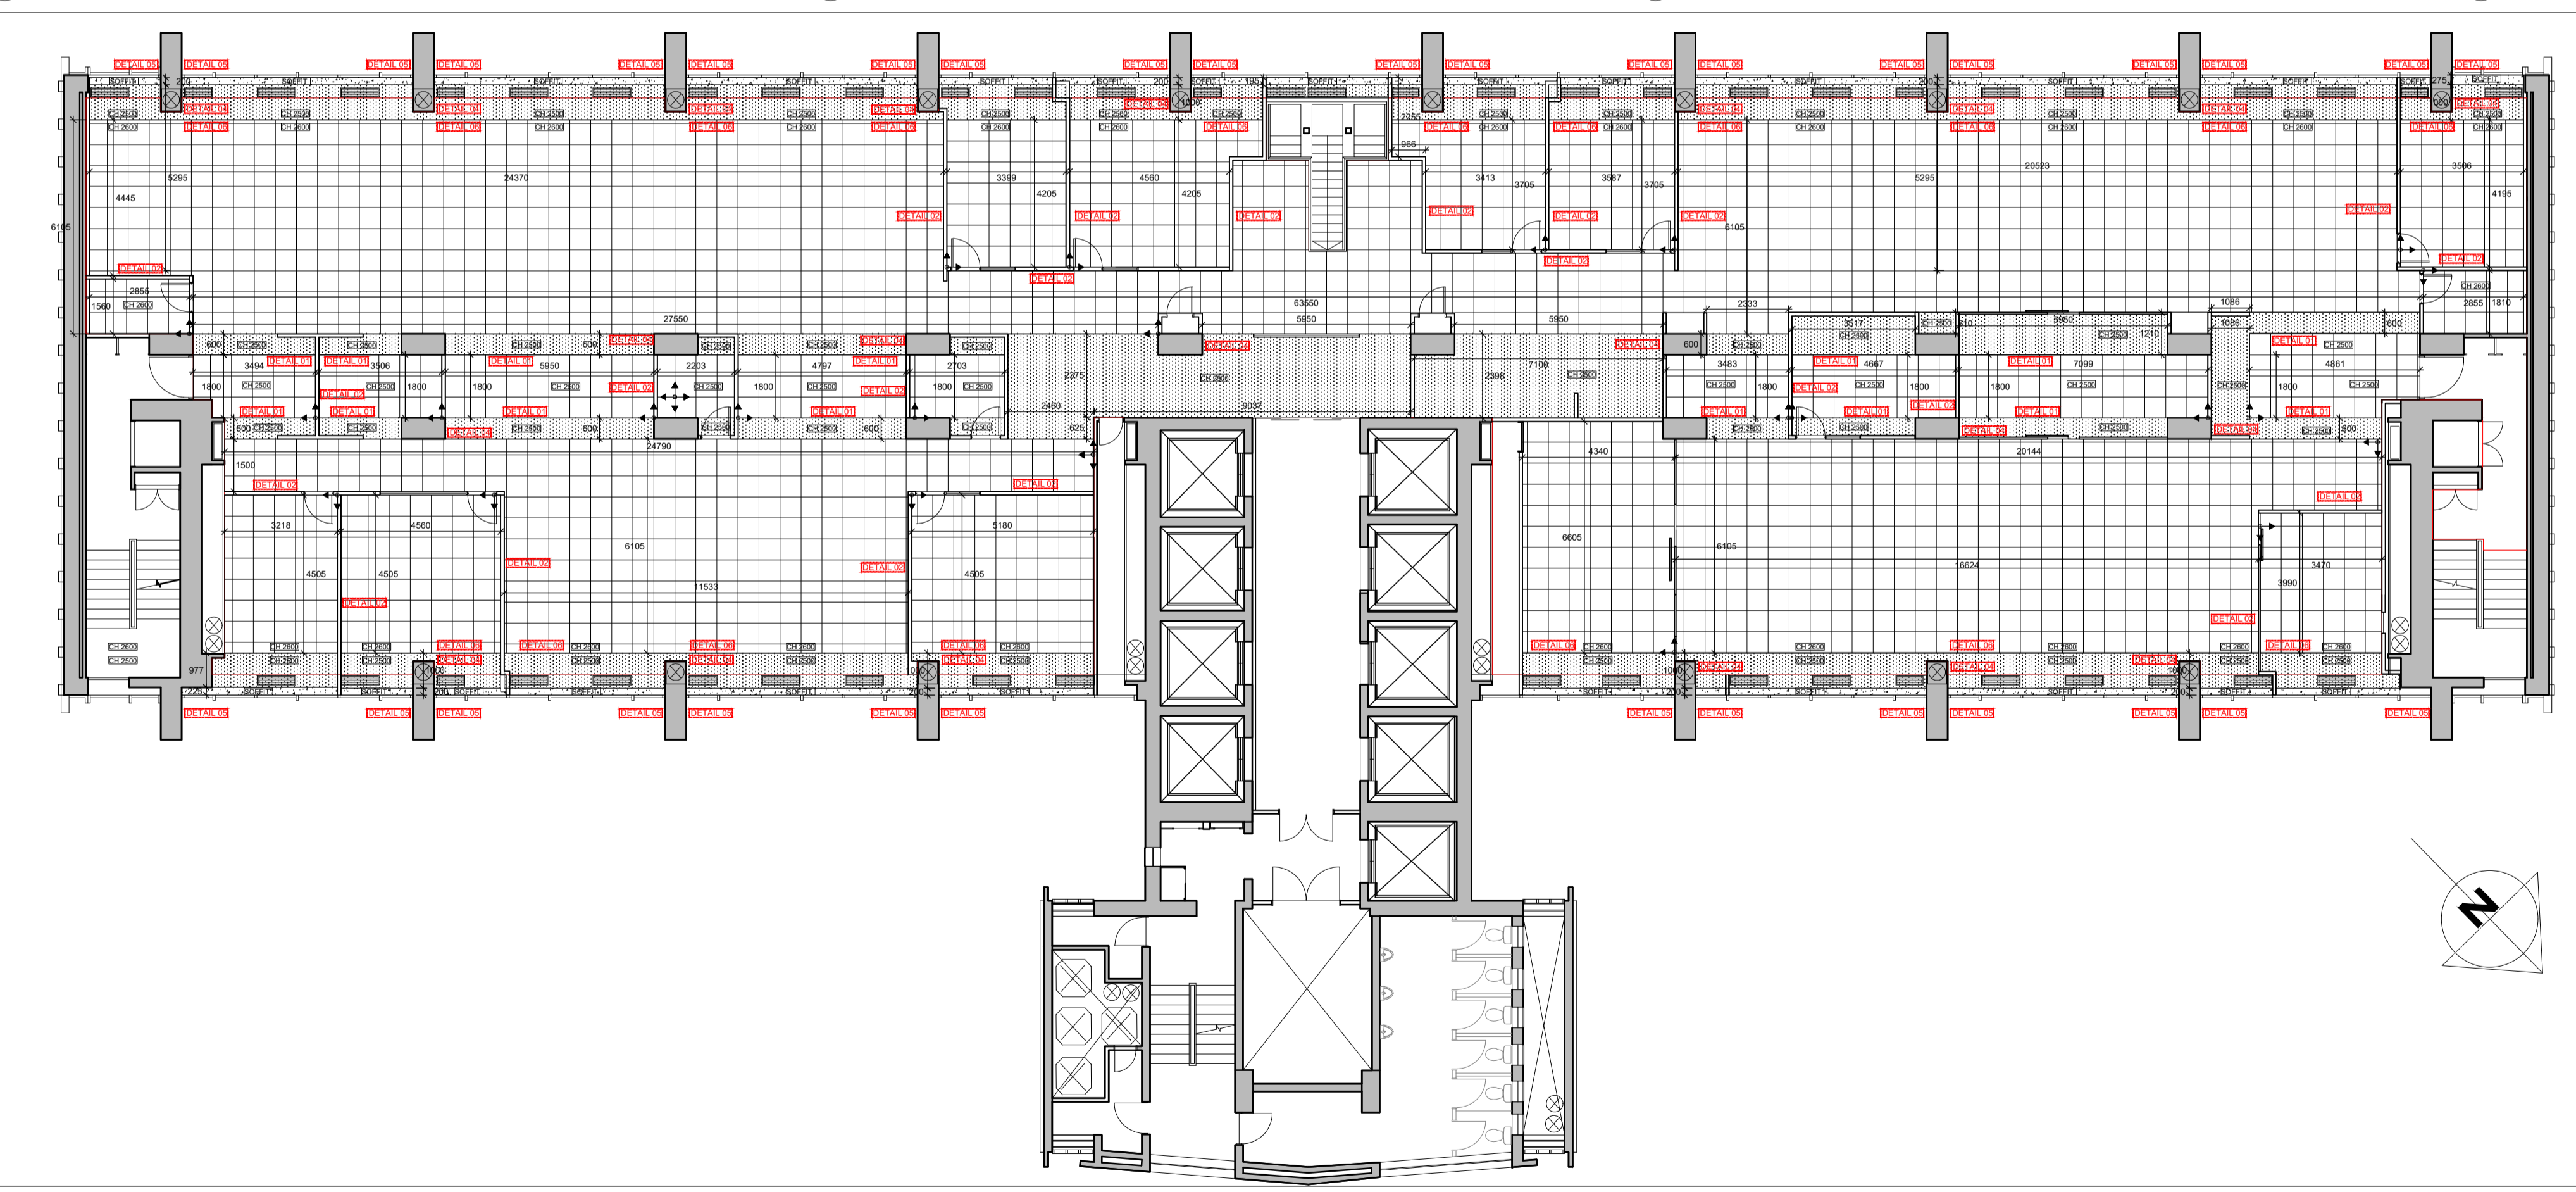

A. SEVENTH FLOOR PLAN
SCALE 1:50

CEILING LEGEND	
	CEILING TYPE 01 SPEC. CONSTRUCTION SIZE: 600x600 SUPPLIER: OWAACOUSTICS CONTACT: TIC
	CEILING TYPE 02 NEW PLASTERBOARD BULKHEAD AND UPSTAND TO BE SKIMMED AND PAINTED. SKIMMED CEILING WITH DOWN CORNER BEAD OR GYPHAC LEVELLER. LINE EMBEDED IN 3MM RHYNOULITE DSBM COAT PLASTER. ALL EDGES TO BE TREATED WITH A CORNER BEAD AND BE FLUSH BEFORE PAINTING. ALL JUNCTIONS BETWEEN WALLS AND CEILING TO HAVE PAINTER'S MATE FINISH.
	CEILING HEIGHT CH 0000
	SET-OUT POINT

revision	description	date
A	COSTING ISSUE	2023-11-27

COLLABORATION
First Floor, Seidman House, 179 Buitengracht Street, Cape Town
Tel: 0027 21 448 8596

REFLECTED CEILING LAYOUT 8TH FLOOR			
WESGRO			
MEDIA 24 BUILDING ERF 244 40 HEERENGRACHT STREET, CAPE TOWN			
scale	date	drawn	chkd
1:100 @ A0	2023-11-27	MW	DS
drawing number	revision		
P/1982/08/RC/50	A		