


TABLE MOUNTAIN

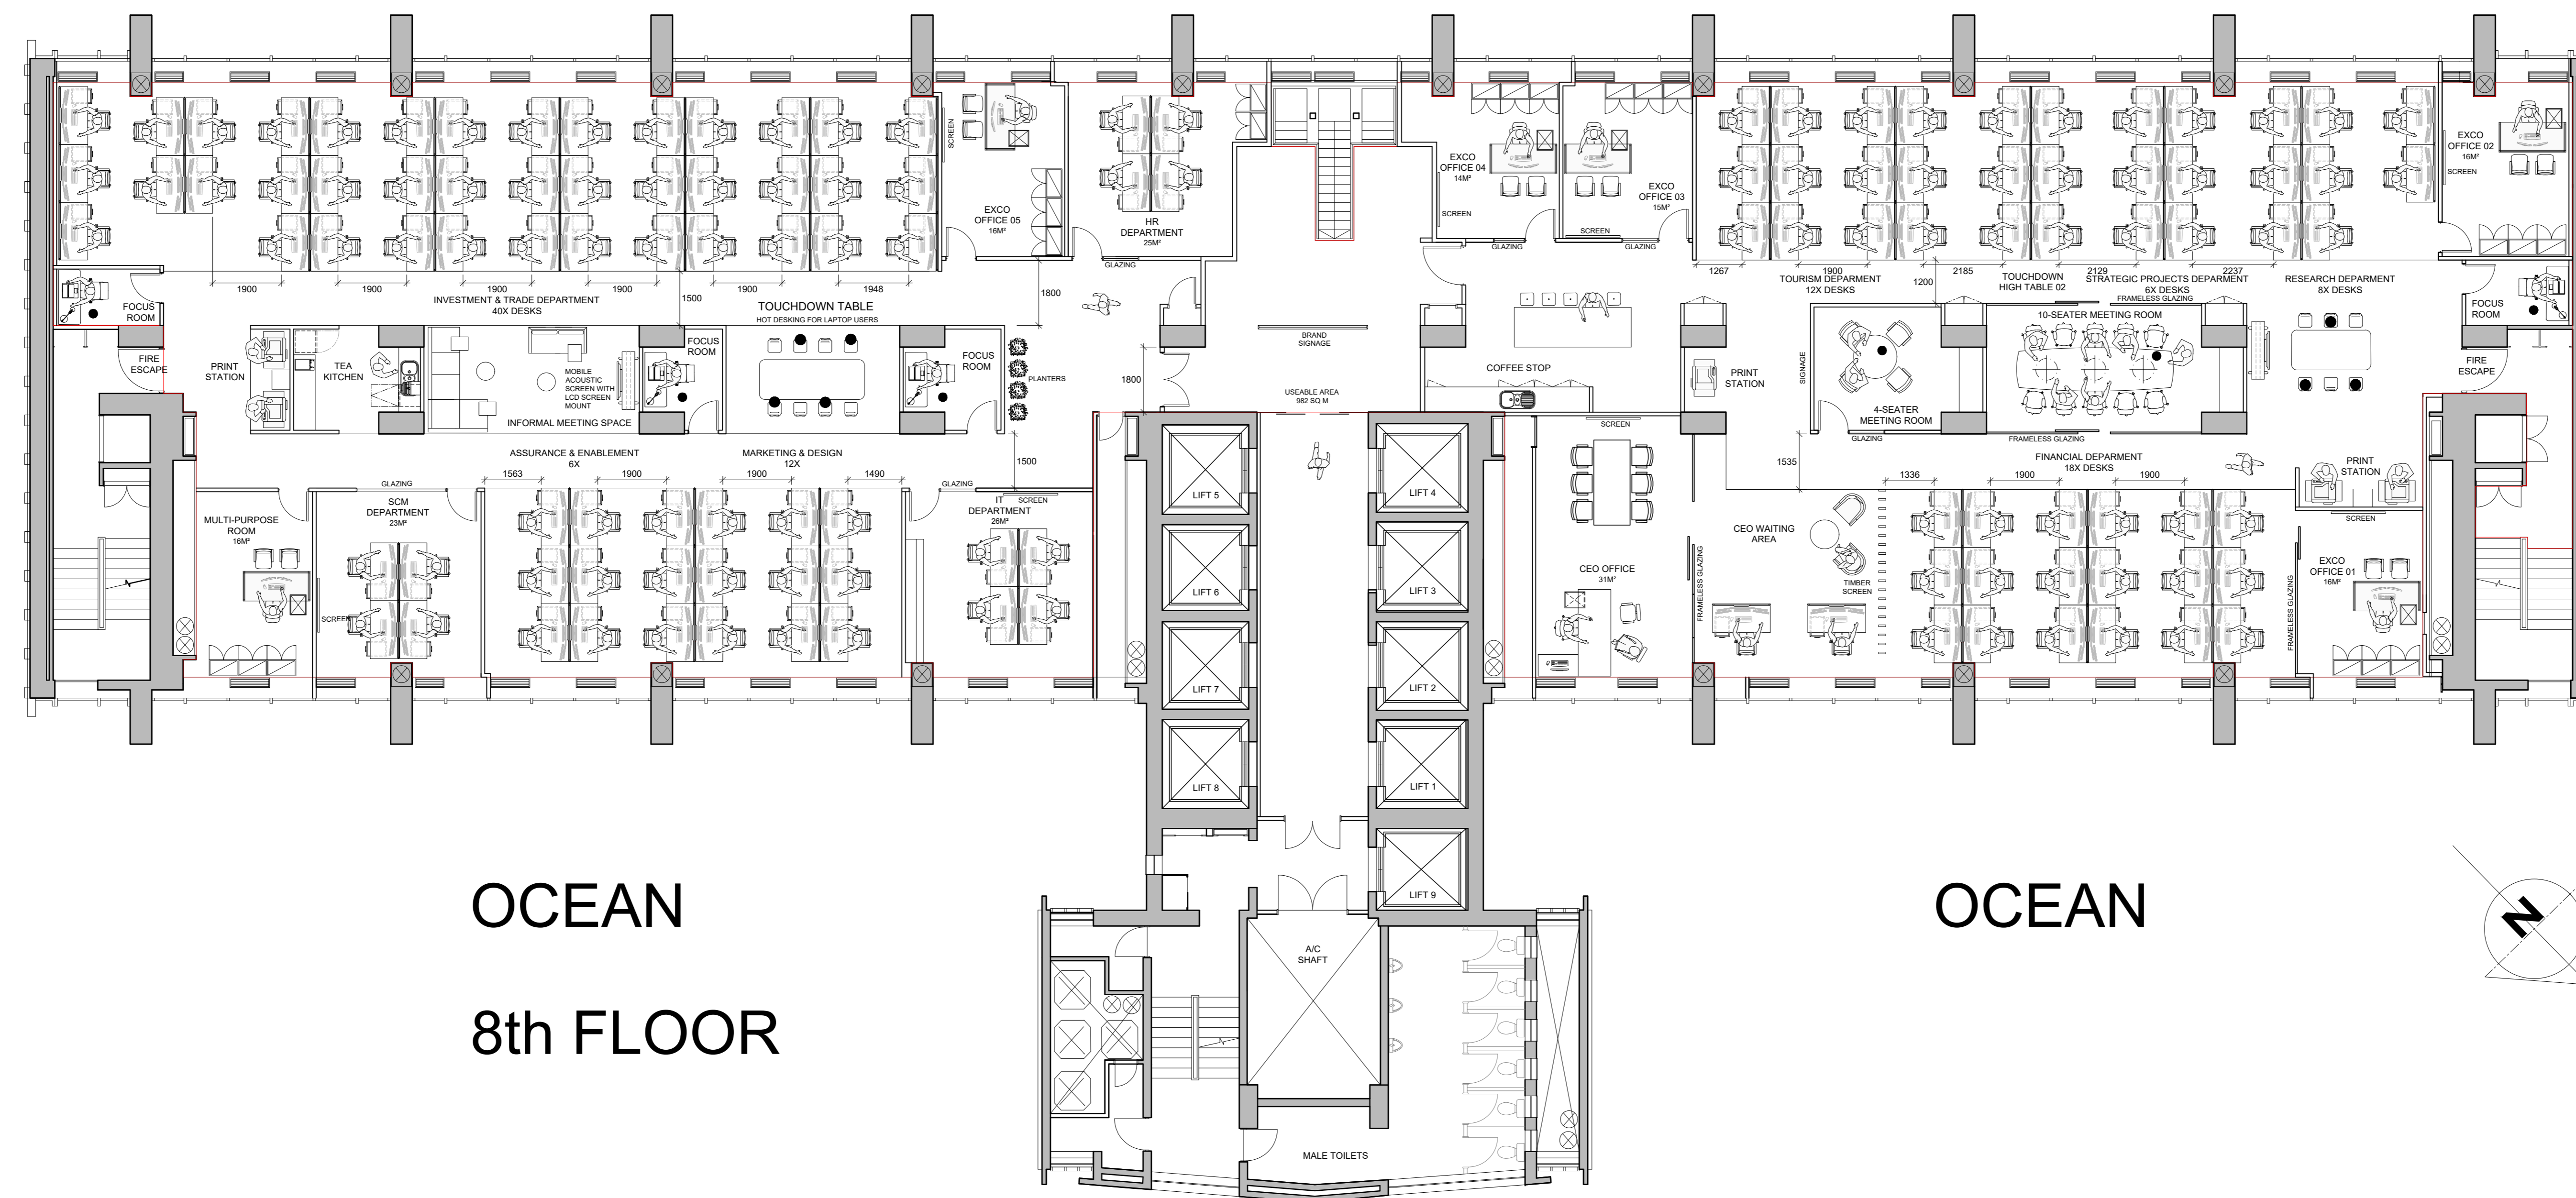

OCEAN
8th FLOOR

OCEAN

revision	description	date
B	TENDER ISSUE	2024-02-16
A	INFORMATION ISSUE	2024-02-07

Dimensions to be checked on site prior to installation.
No dimensions to be scaled from this drawing.
Report all discrepancies to Collaboration.
COP 16 (L1)

COLLABORATION

First Floor, Swindon House, 179 Ballegracht Street, Cape Town
Tel: 022 21 440 8090

FURNITURE LAYOUT

WESGRO
80TH FLOOR
MEDIA24
40 HEERENGRACHT STREET
CAPE TOWN

scale	date	drawn	chkd
1:100 @ A0	2024-02-16	DD	JB

drawing number	revision
PI1982/08/FL30	B