
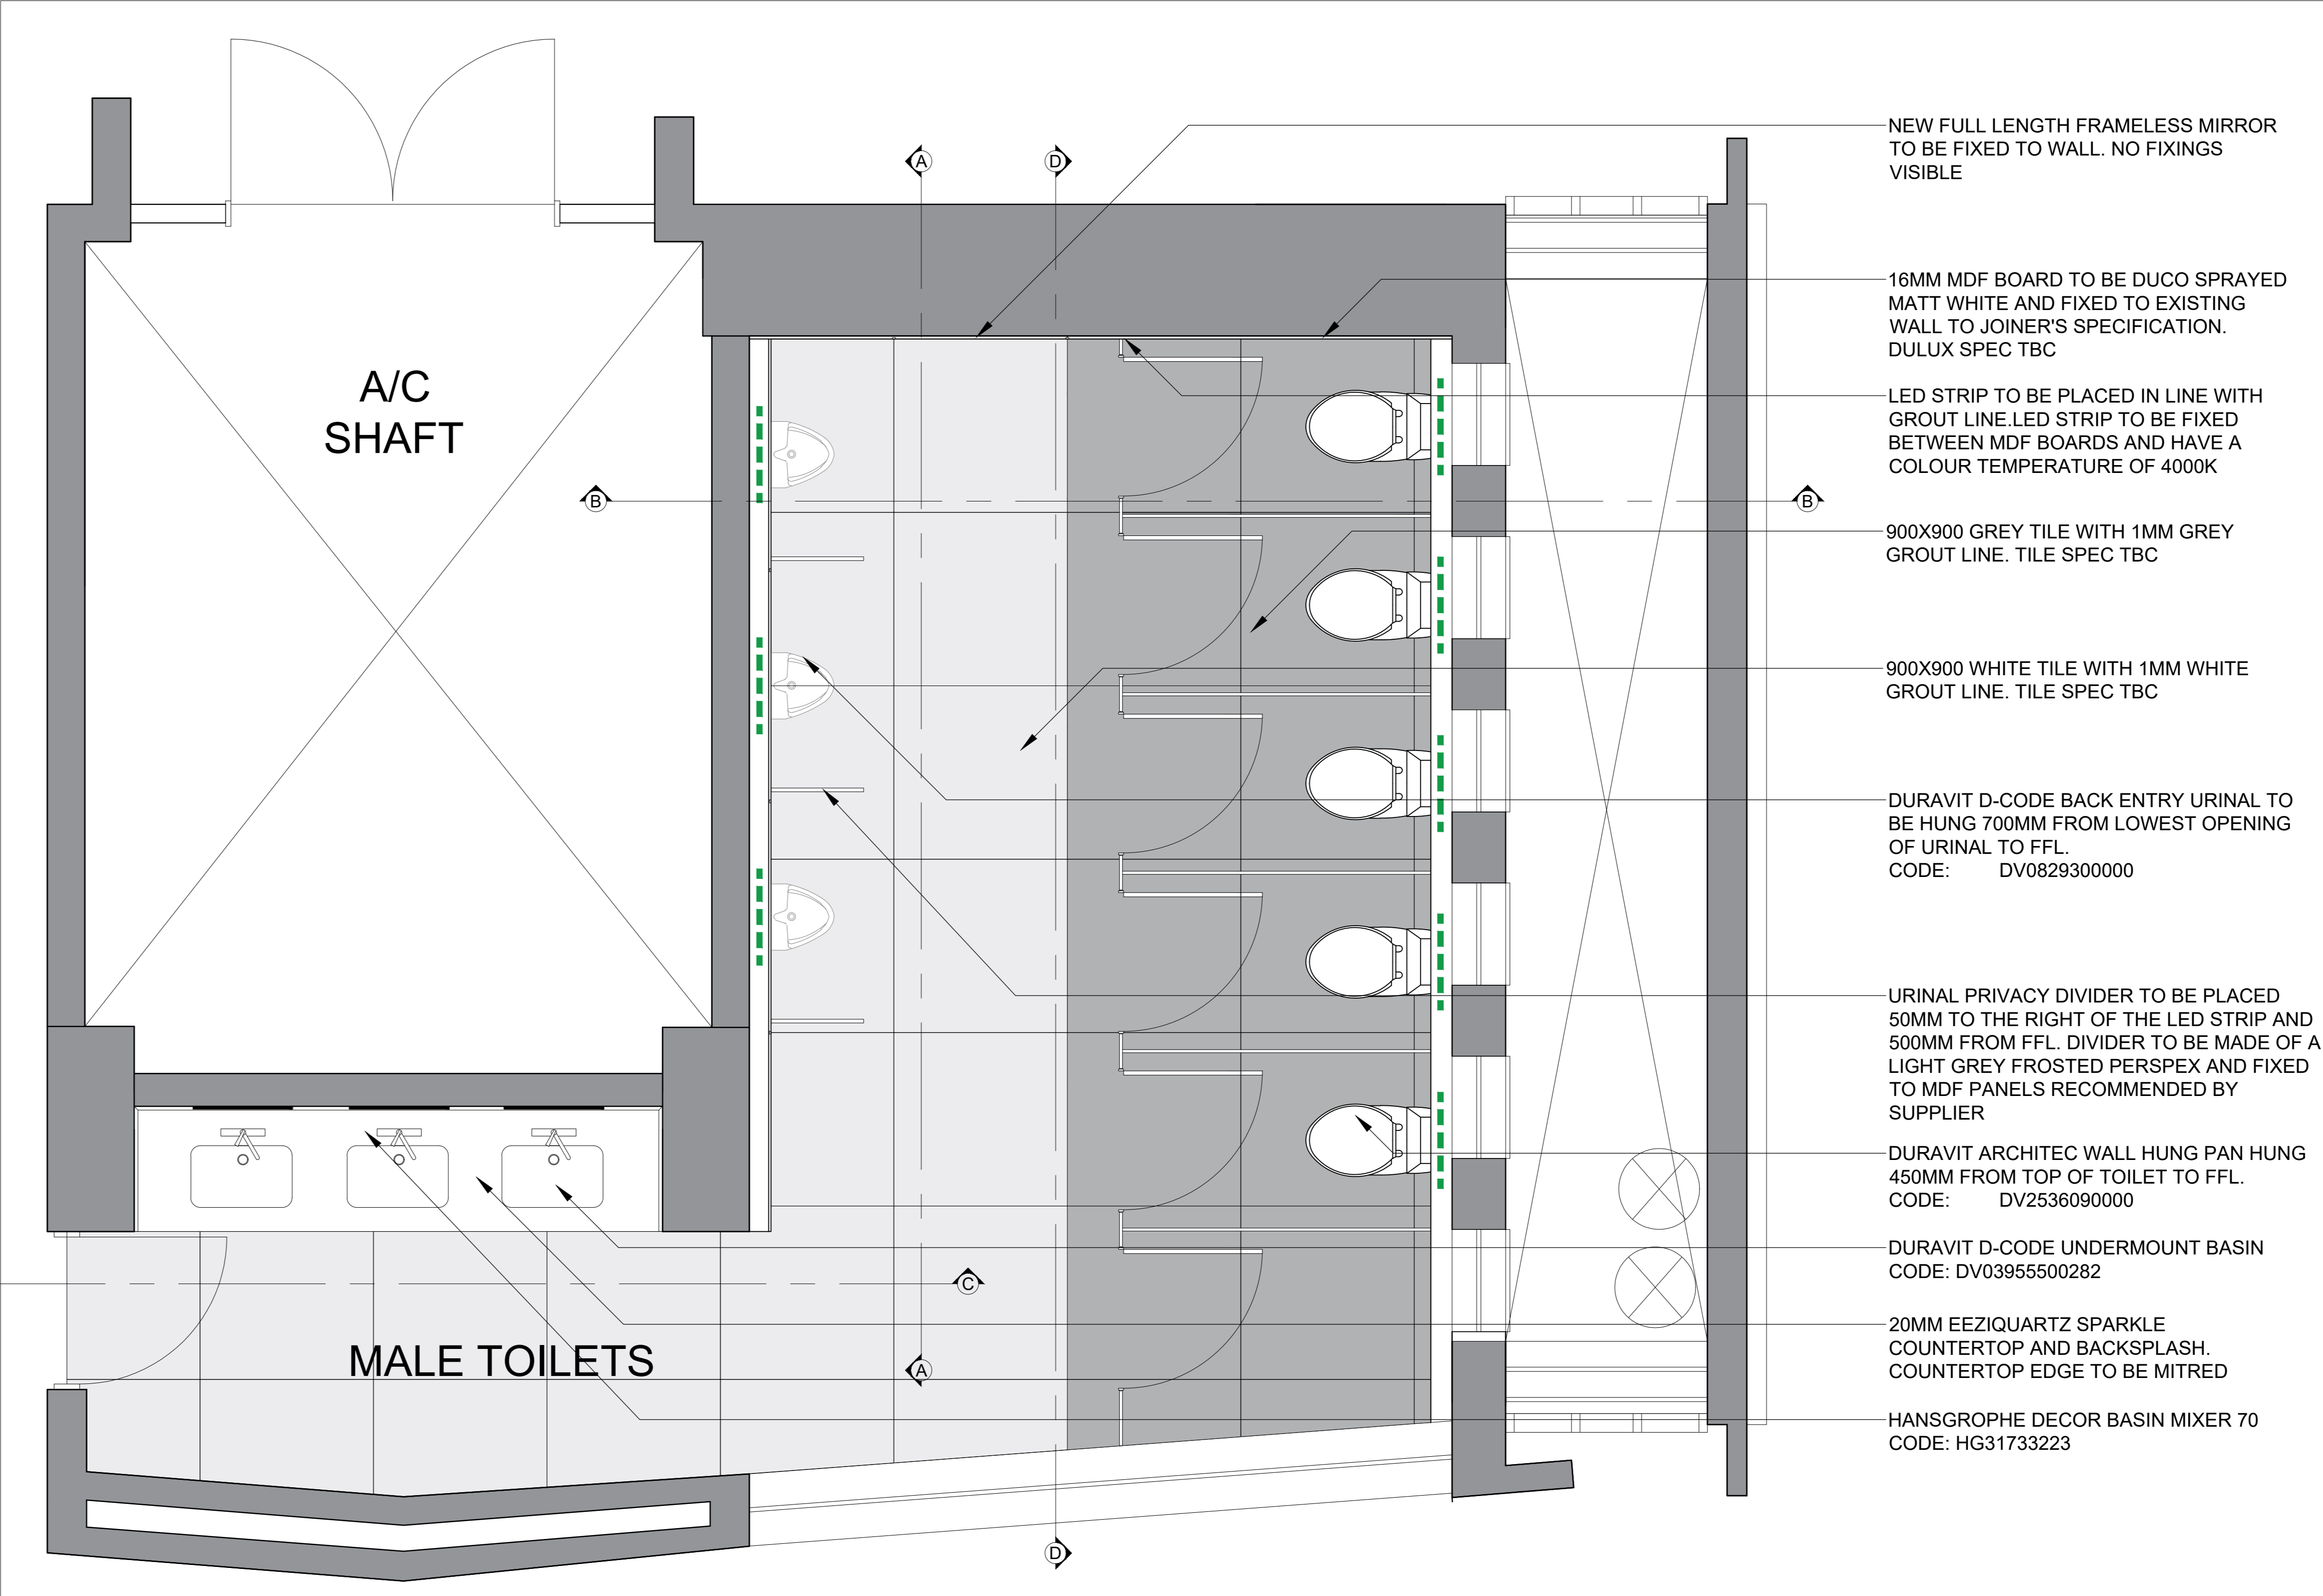



D. ELEVATION C-C
SCALE 1:20

E. ELEVATION D-D
SCALE 1:20

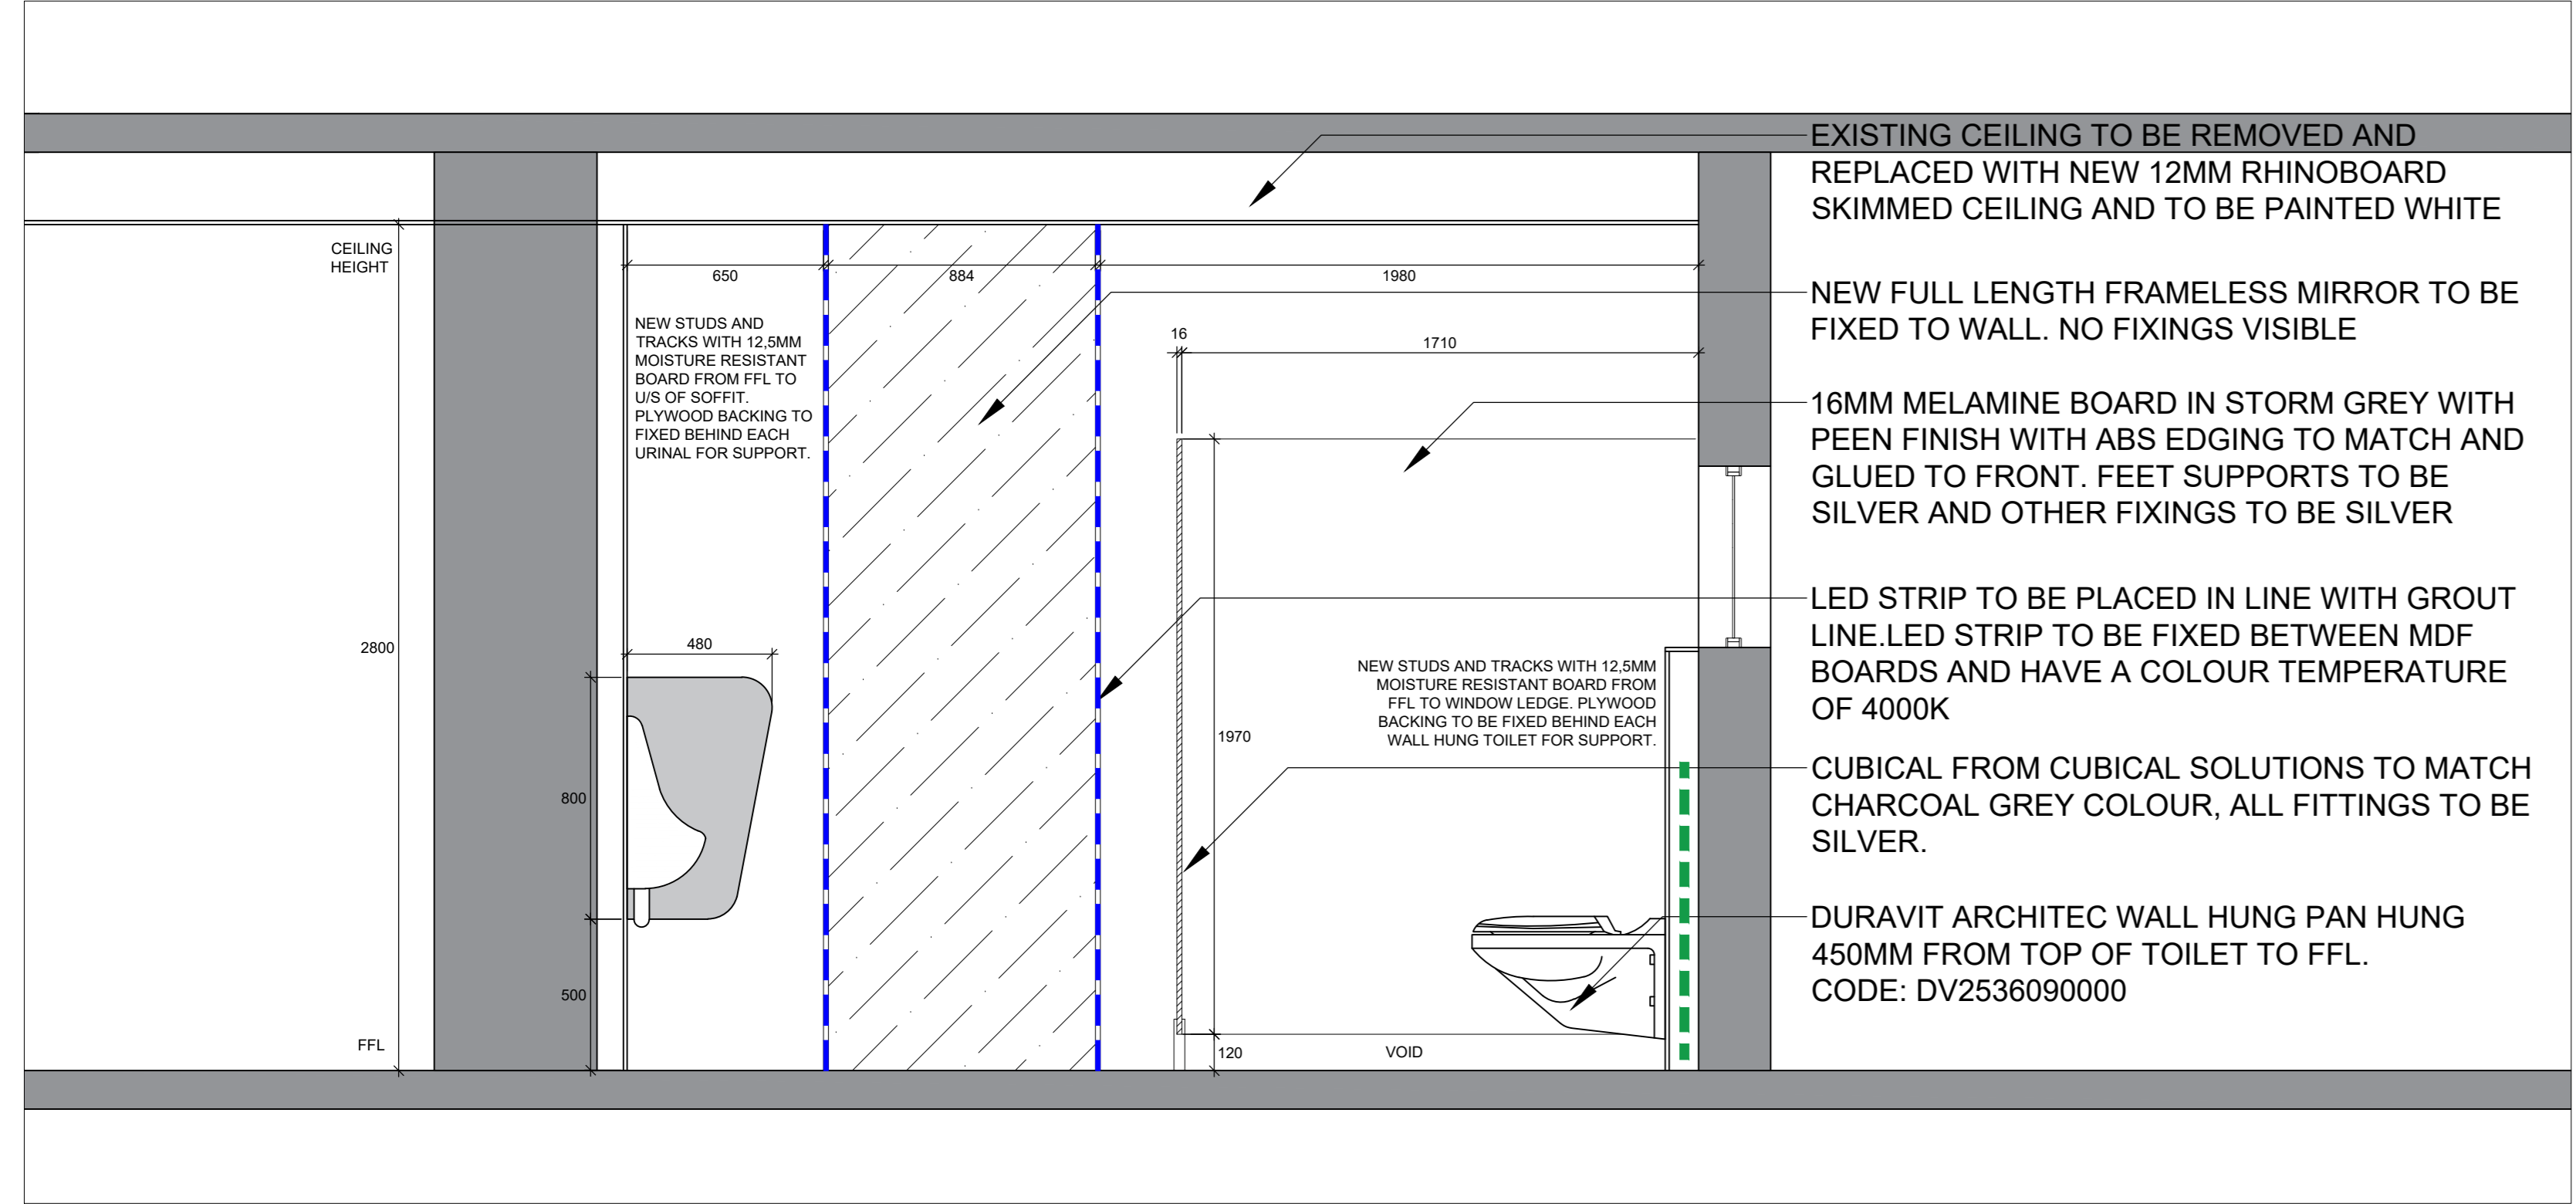

C. ELEVATION B-B
SCALE 1:20

A. PLAN
SCALE 1:30

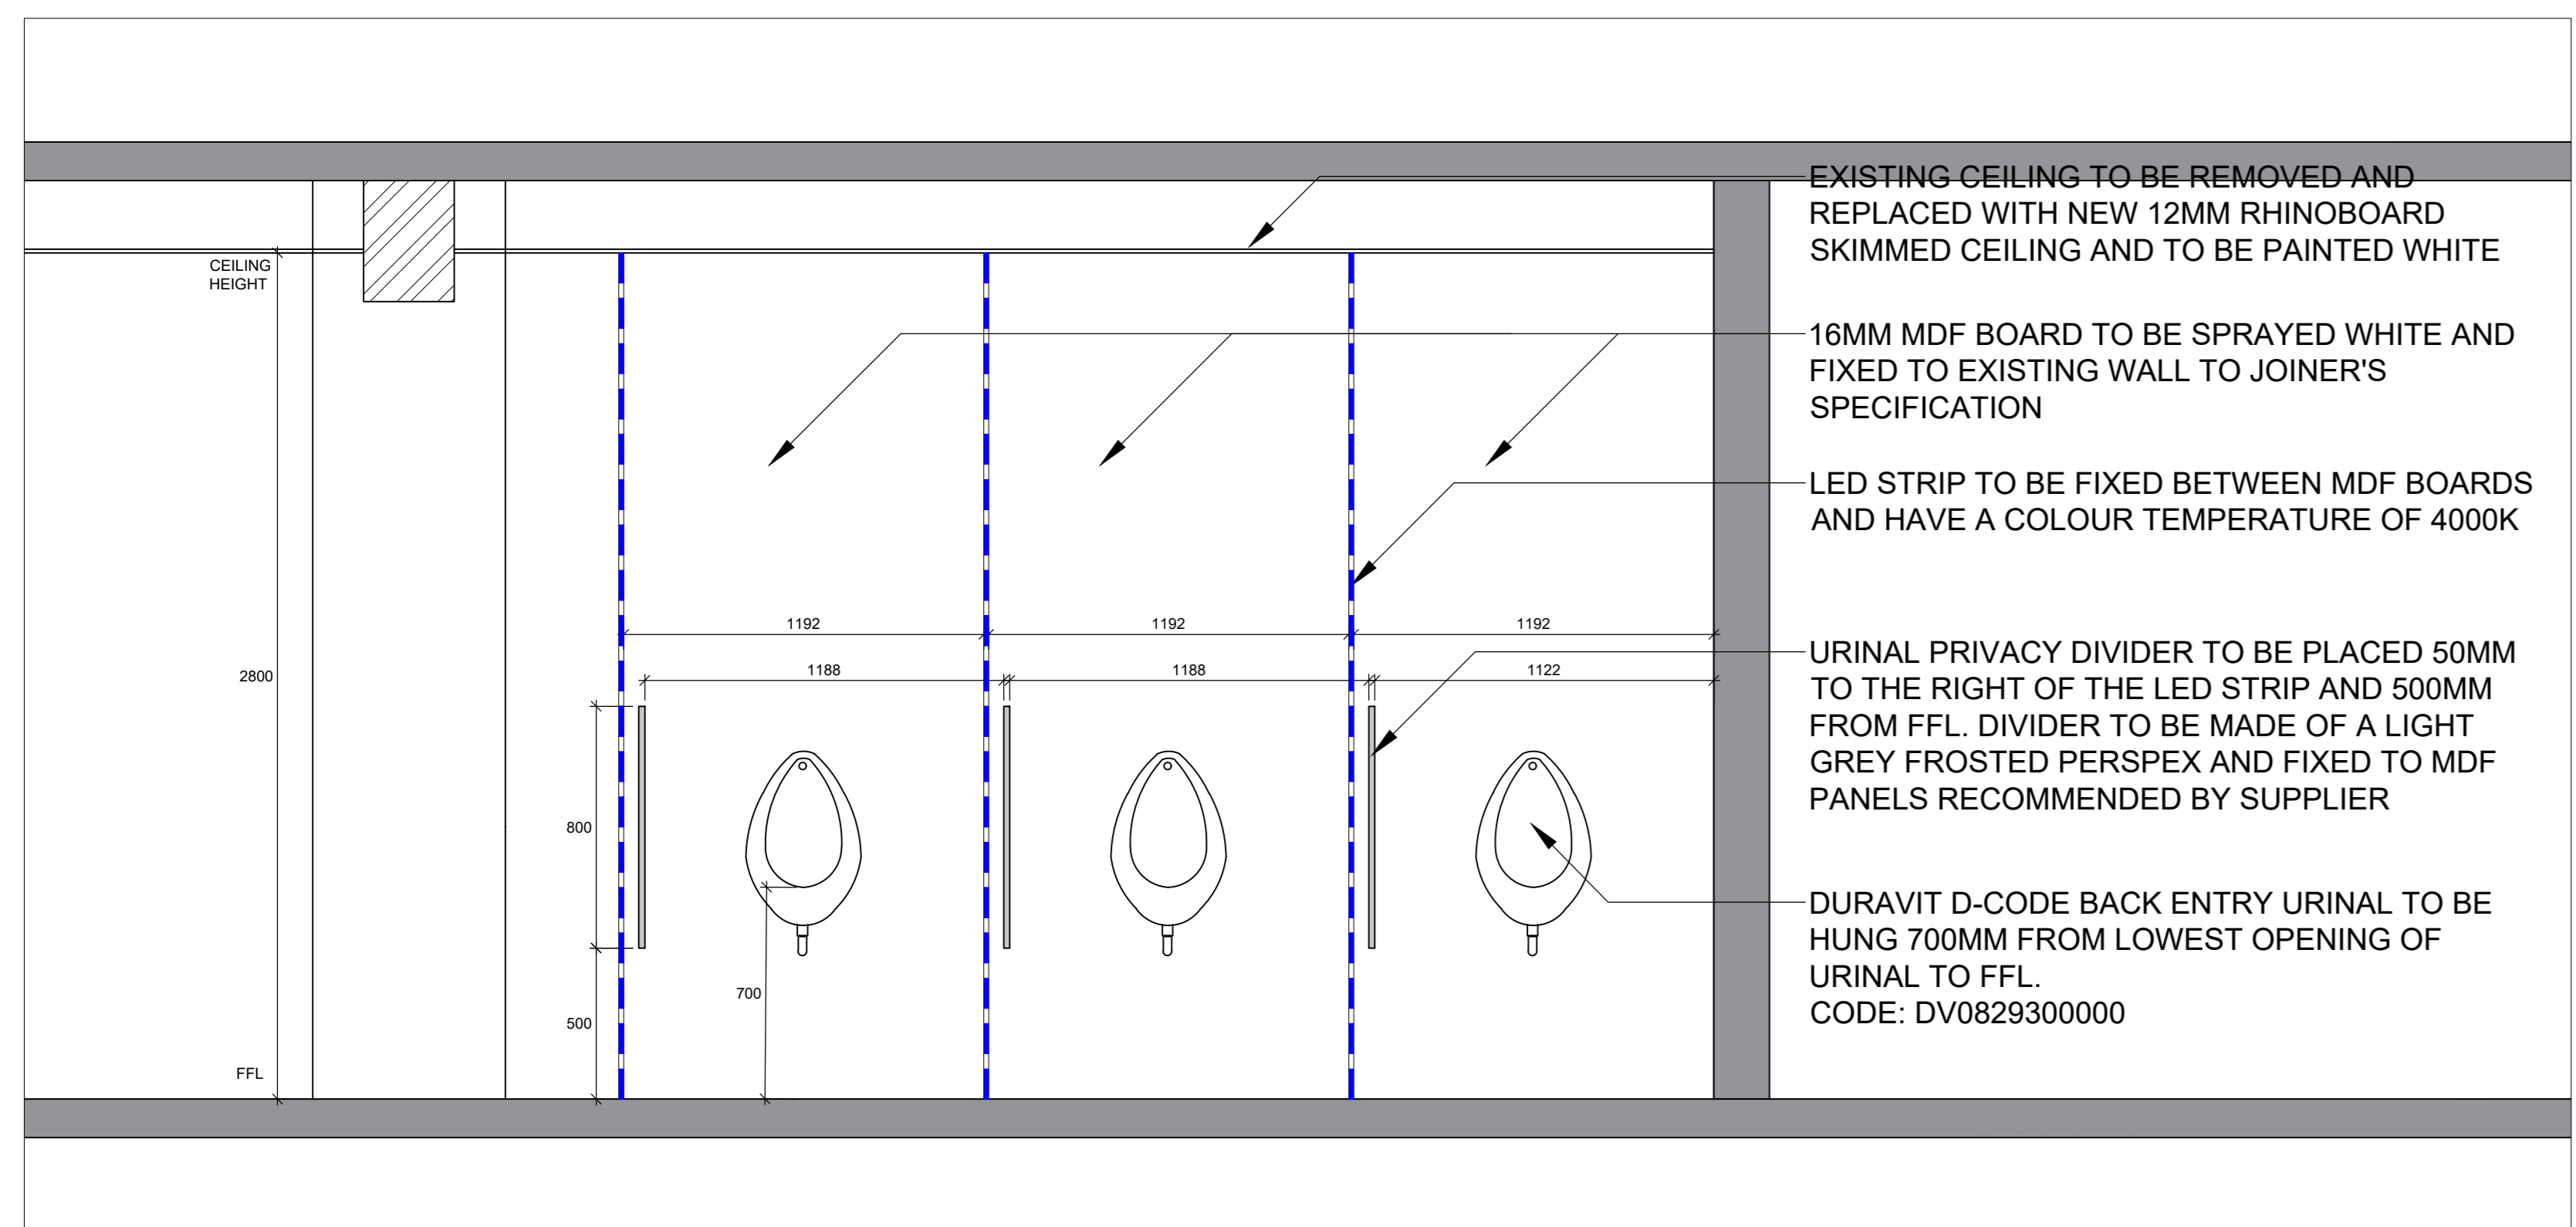

B. ELEVATION A-A
SCALE 1:20

revision	description	date

COLLABORATION

First Floor, Seaborn House, 119 Buitengracht Street, Cape Town
Tel: 0027 21 448 8686

BATHROOM ELEVATION PROPOSAL
MALE

WESGRO
EIGHTH FLOOR
MEDIA 24 BUILDING
ERF 244
40 HEERENGRACHT STREET, CAPE TOWN

scale	date	drawn	chkd
1:100 @ A0	2025-12-08	DD	DS

drawing number	revision
P1982/08/ELE/100	0